


P-F-004-XX-010
01

01
P-F-003-
XX-010

- General Notes
1. Do not scale drawings. Dimensions govern.
 2. All dimensions are in millimetres unless noted otherwise.
 3. All levels are in metres unless noted otherwise.
 4. All dimensions shall be verified on site before proceeding with the work.
 5. Foster + Partners shall be notified in writing of any discrepancies.
 6. Any areas indicated on this sheet are approximate and indicative only.

Rev.	Date	Reason For Issue	Chk
00	03/10/17	Planning application	RB

PLANNING APPLICATION

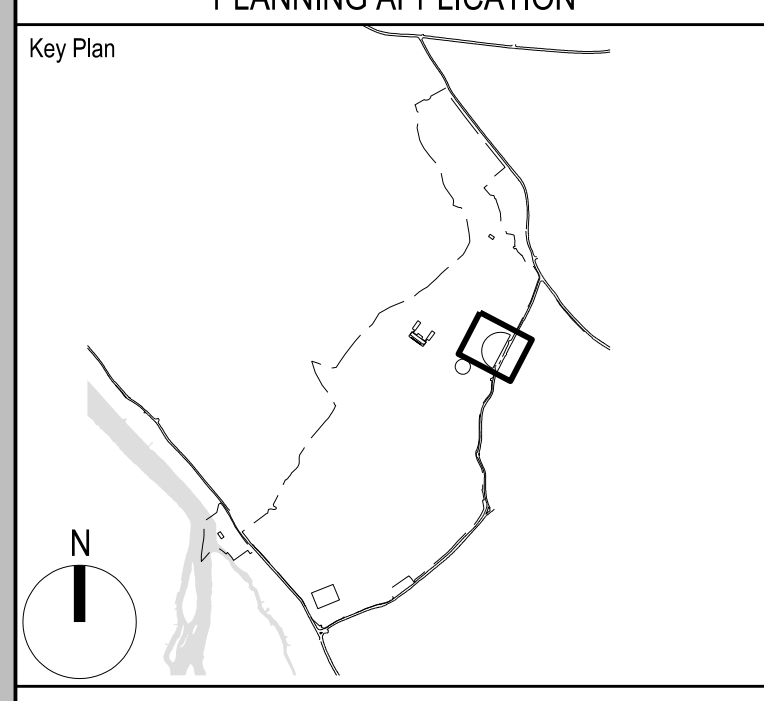

Foster + Partners

Riverside, 22 Hester Road
London SW11 4AN
T +44 (0)20 7738 0455
www.fosterpartners.com © Foster + Partners 2014

Client
Spink Property

Project
Strowdes Estate


Title
**Estate Management Buildings
Basement plan**

Project No. **2617** Date **03/10/2017** Scale at ISO A0 **1:100**

Number **P-F-001-XX-030** Revision **00**

01 Basement floor
1:100

01
P-F-004-XX-020

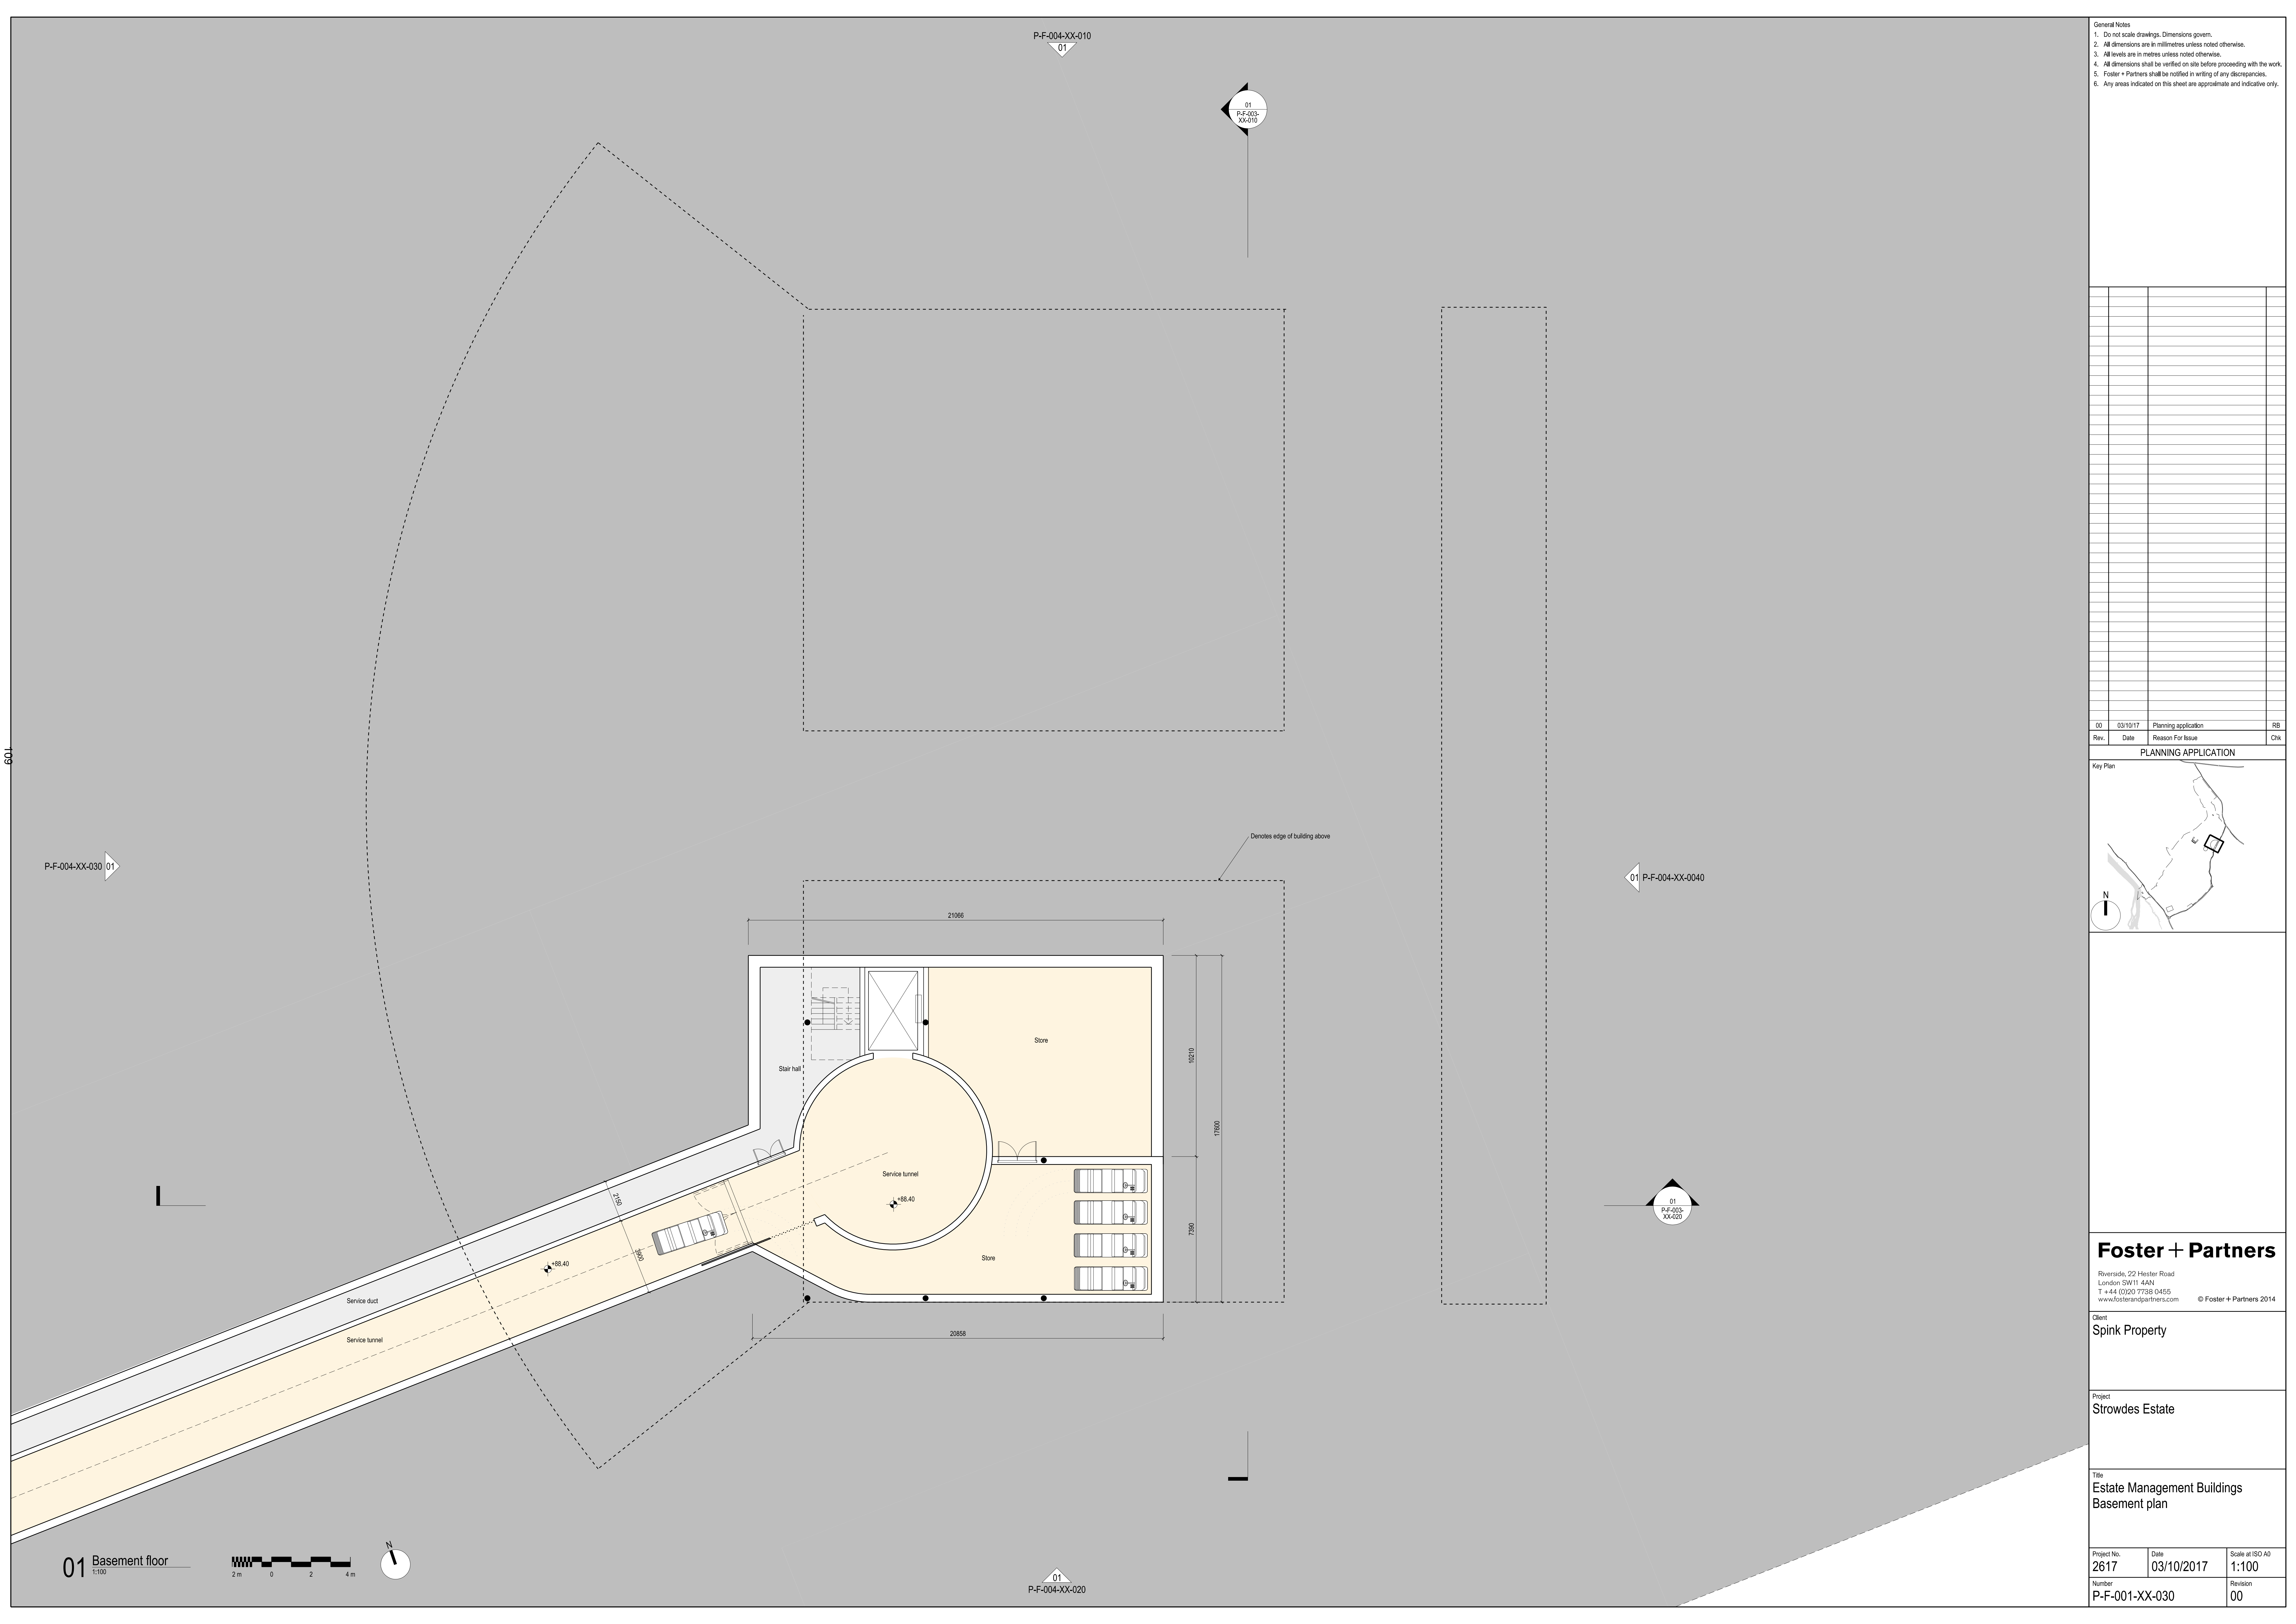

This page is intentionally left blank