


KEY TO ROOM CODES


C	Collections
F	Front of House
L	Laboratories
O	Offices
P	Plant
S	Support
ST	Stores

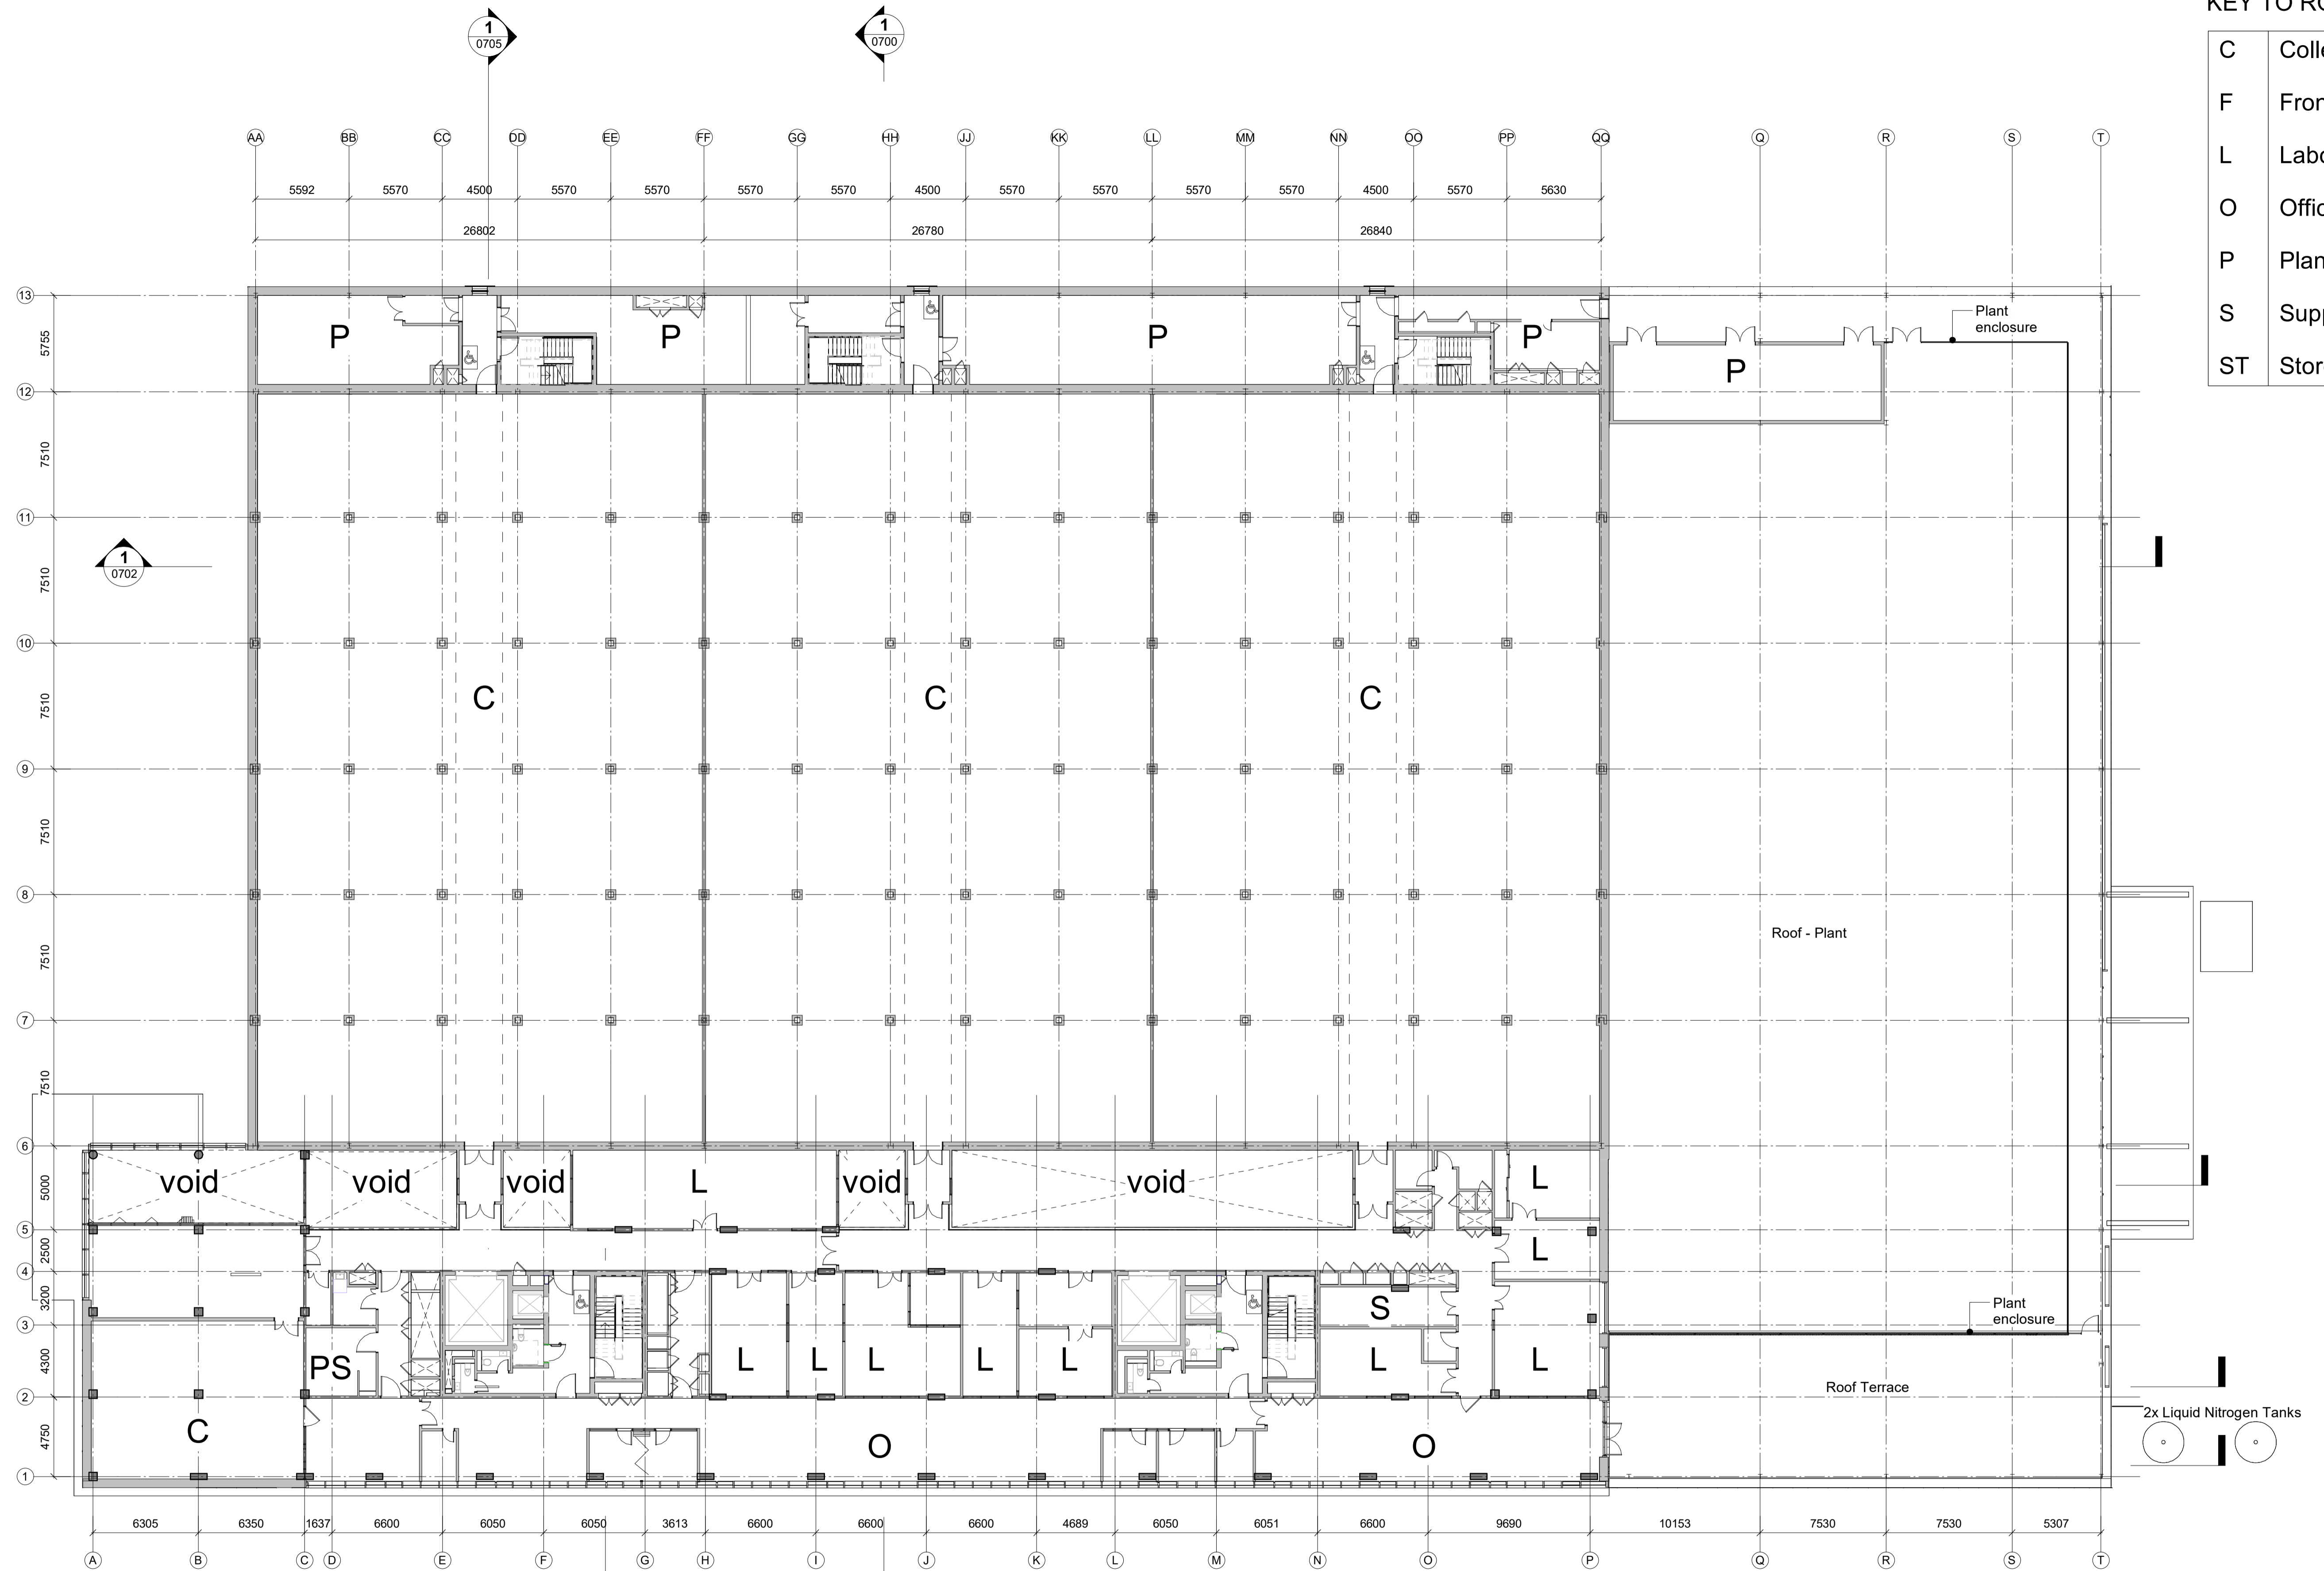

133

1 GA 1-200-Level01
 1 : 200
 0 4 8 m
 Scale 1:200

General Note:
 Dimensions are not to be scaled from this drawing. All discrepancies in this drawing are to be reported to Feilden Clegg Bradley Studios.
 Drawing only to be used for the purposes it was issued for. Do not modify any element of this CAD drawing. Landscape, public realm and neighbouring buildings shown indicatively. This drawing is copyright.

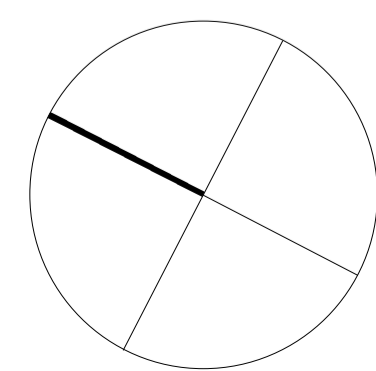

FeildenCleggBradleyStudios
 LLP
 London Office
 Tottenham Street
 London
 W1T 4RG
 t +44 20 7323 5737
 e london@fcbstudios.com

Rev	Status
P01	S5 Issued for Planning Application

Date
 15/11/2023

SUITABLE FOR PLANNING

Job/Drawing No
RD001-FCB-XX-01-DR-A-0201
 NHM Unlocked, Thames Valley Science Park
 GA Plan Level 01

Revision
P01
 Status
S5

Scale As indicated@A1
 Date October 2023
 Drawn Group JC
 Checked Group JC
 FCBS project no RD001

Do not scale All dimensions to be checked on site

This page is intentionally left blank