


KEY TO ROOM CODES

C	Collections
F	Front of House
L	Laboratories
O	Offices
P	Plant
S	Support
ST	Stores


135

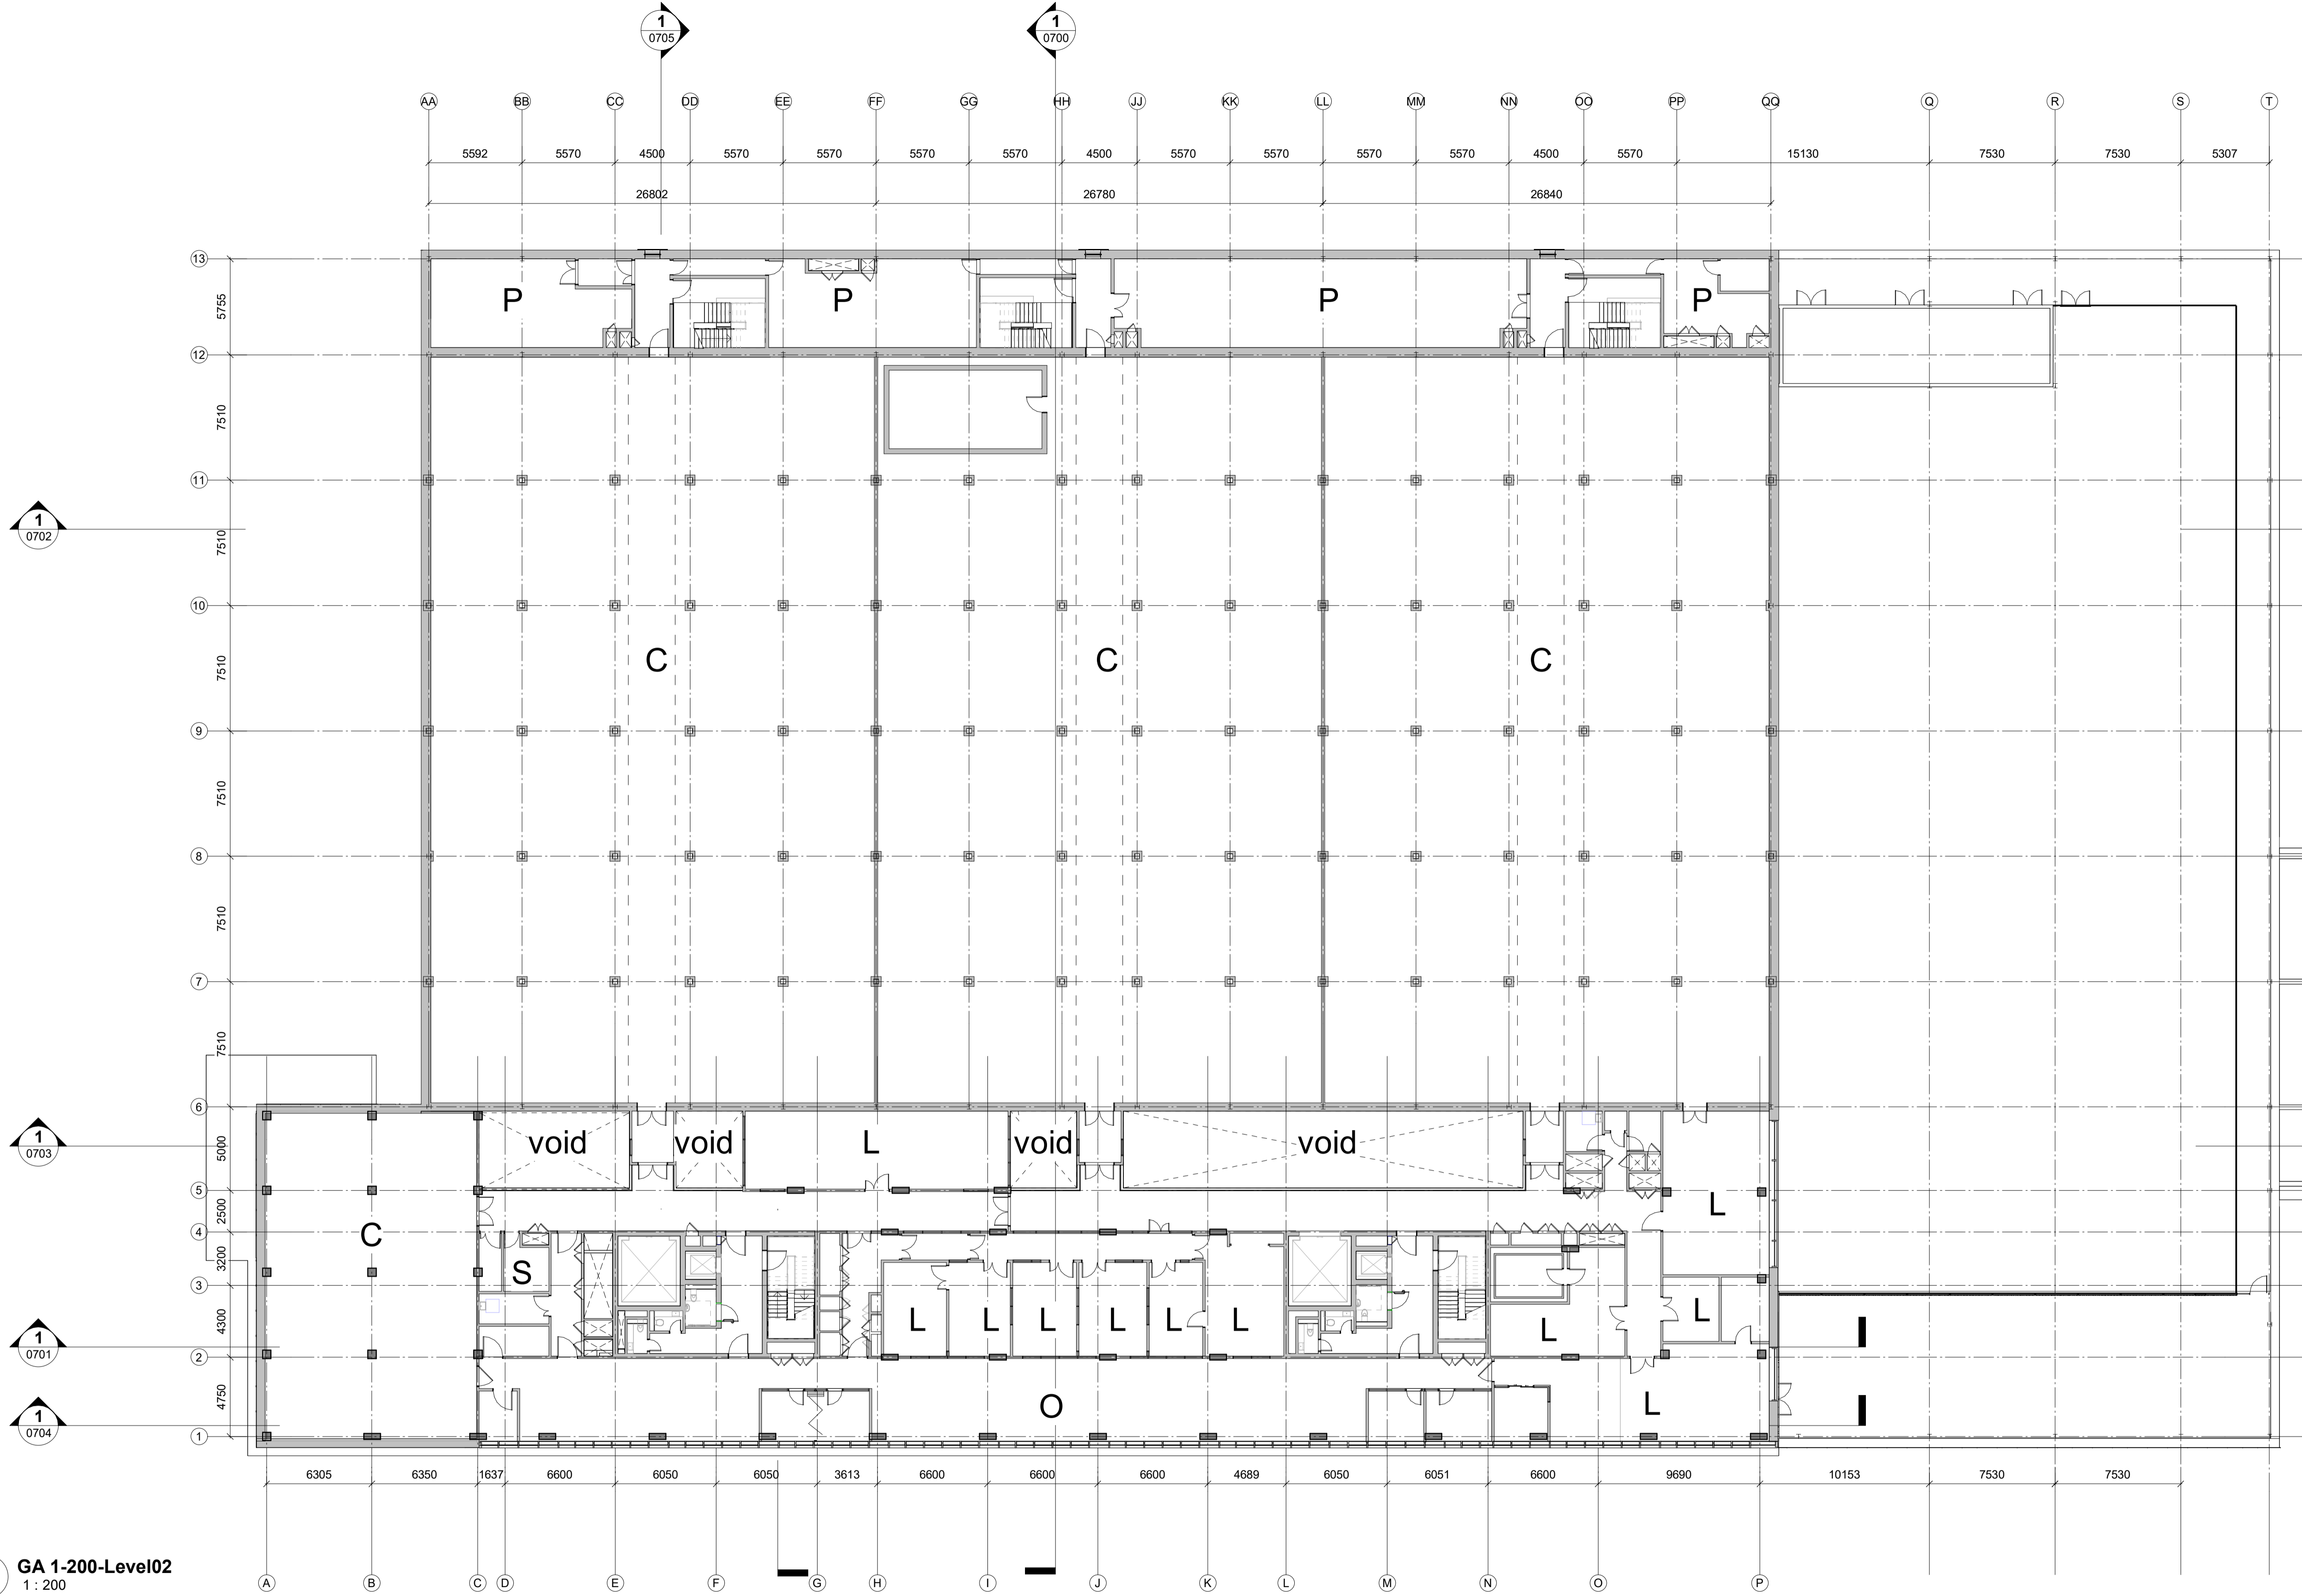

1 GA 1-200-Level02
 1 : 200

 Scale 1:200

General Note:
 Dimensions are not to be scaled from this drawing. All discrepancies in this drawing are to be reported to Feilden Clegg Bradley Studios.
 Drawing only to be used for the purposes it was issued for. Do not modify any element of this CAD drawing. Landscape, public realm and neighbouring buildings shown indicatively. This drawing is copyright.

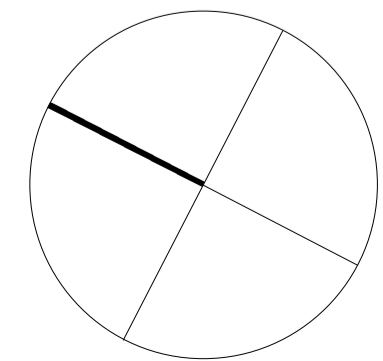

FeildenCleggBradleyStudios
 LLP
 London Office
 Tottenham Street
 London
 W1T 4RG
 t +44 20 7323 5737
 e london@fcbstudios.com

Rev	Status	Date
P01	S5 Issued for Planning Application	15/11/2023

SUITABLE FOR PLANNING		
Job/Drawing No	Revision	Date
RD001-FCB-XX-02-DR-A-0202	P01	15/11/2023
NHM Unlocked, Thames Valley Science Park		
GA Plan Level 02		
Scale As indicated@A1	Drawn Group JC	Checked Group JC
Date October 2023	FCBS project no RD001	
Do not scale All dimensions to be checked on site		

This page is intentionally left blank