
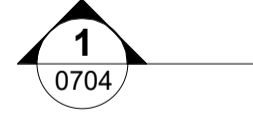
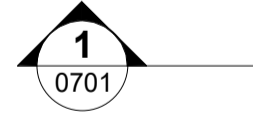
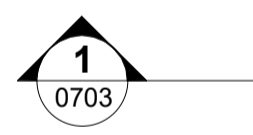
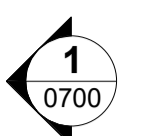
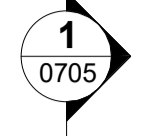
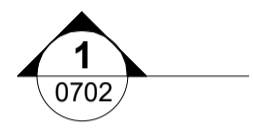


KEY TO ROOM CODES

C	Collections
F	Front of House
L	Laboratories
O	Offices
P	Plant
S	Support
ST	Stores

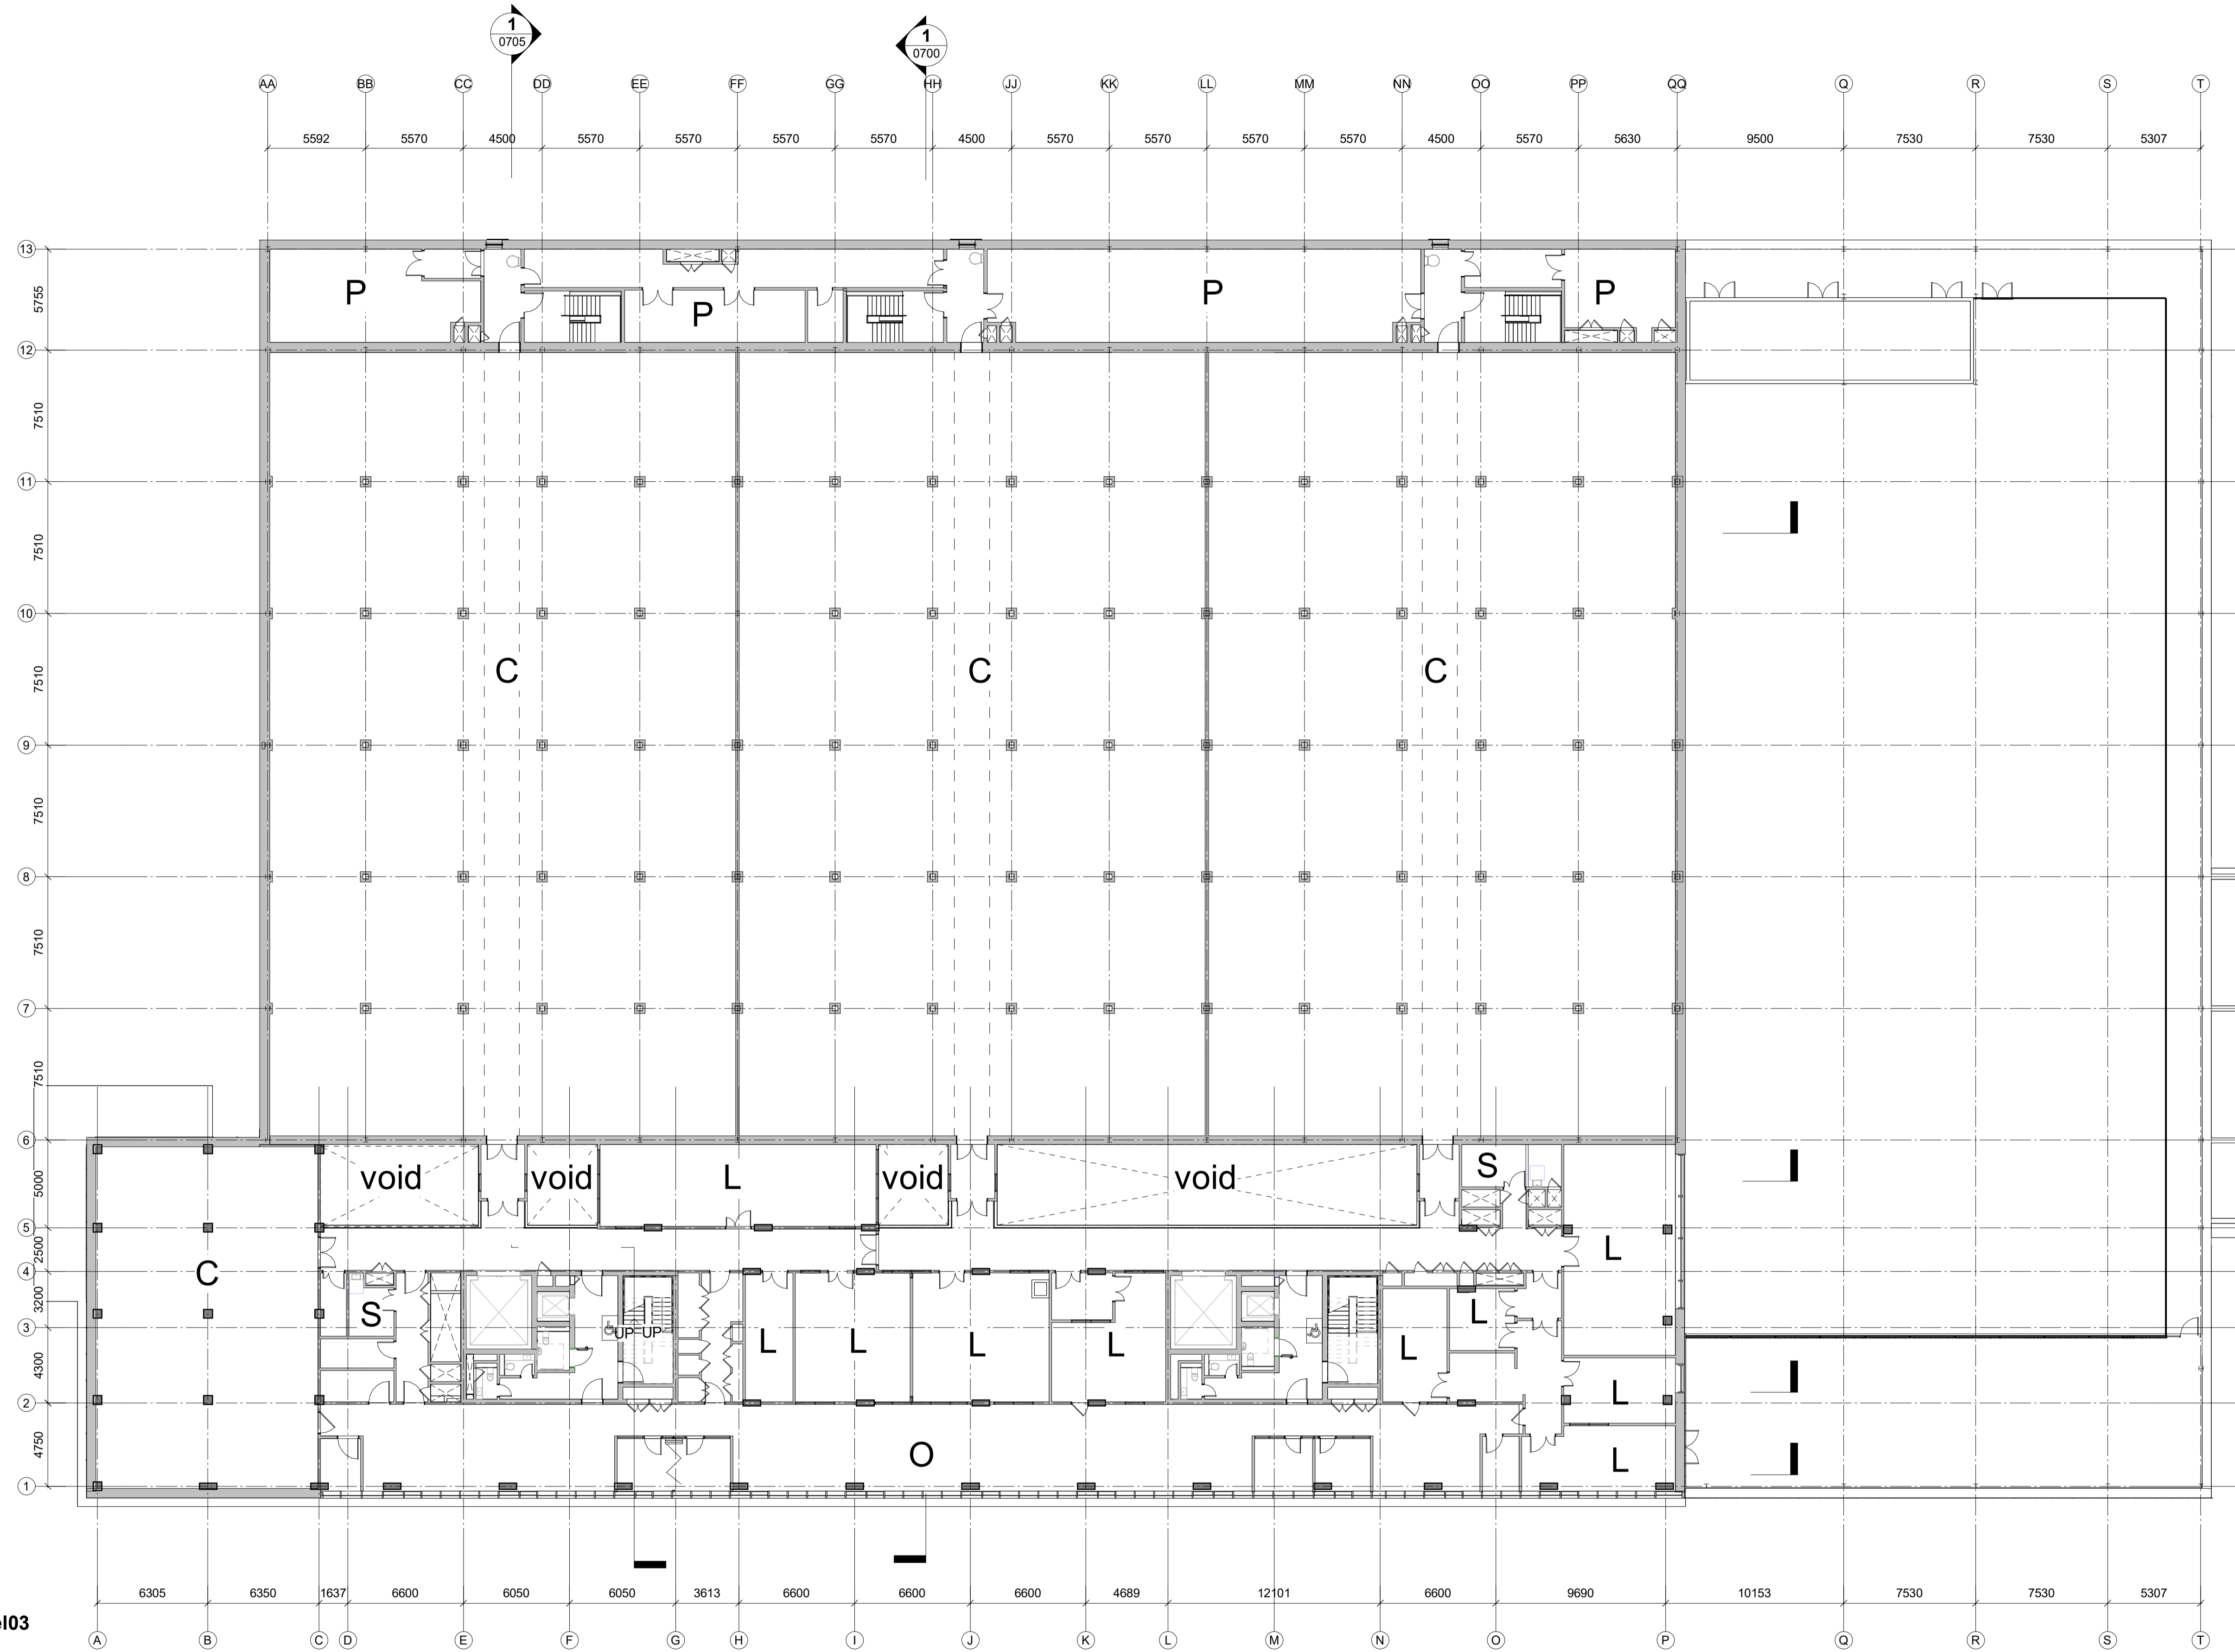


1 GA 1-200-Level103
 1 : 200

 Scale 1:200

137

General Note:
 Dimensions are not to be scaled from this drawing. All discrepancies in this drawing are to be reported to Feilden Clegg Bradley Studios.
 Drawing only to be used for the purposes it was issued for. Do not modify any element of this CAD drawing. Landscape, public realm and neighbouring buildings shown indicatively. This drawing is copyright.

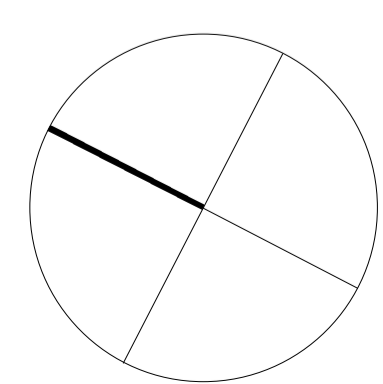

FeildenCleggBradleyStudios
 LLP
 London Office
 Tottenham Street
 London
 W1T 4RG
 t +44 20 7323 5737
 e london@fcbstudios.com

Rev	Status
P01	S5 Issued for Planning Application

Date 15/11/2023

SUITABLE FOR PLANNING

Job/Drawing No	RD001-FCB-XX-03-DR-A-0203	Revision	P01
NHM Unlocked, Thames Valley Science Park		Status	S5
GA Plan Level 03			

Scale	As indicated@A1	Drawn	Group JC
Date	October 2023	Checked	Group JC
Do not scale		All dimensions to be checked on site	

This page is intentionally left blank