
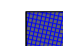





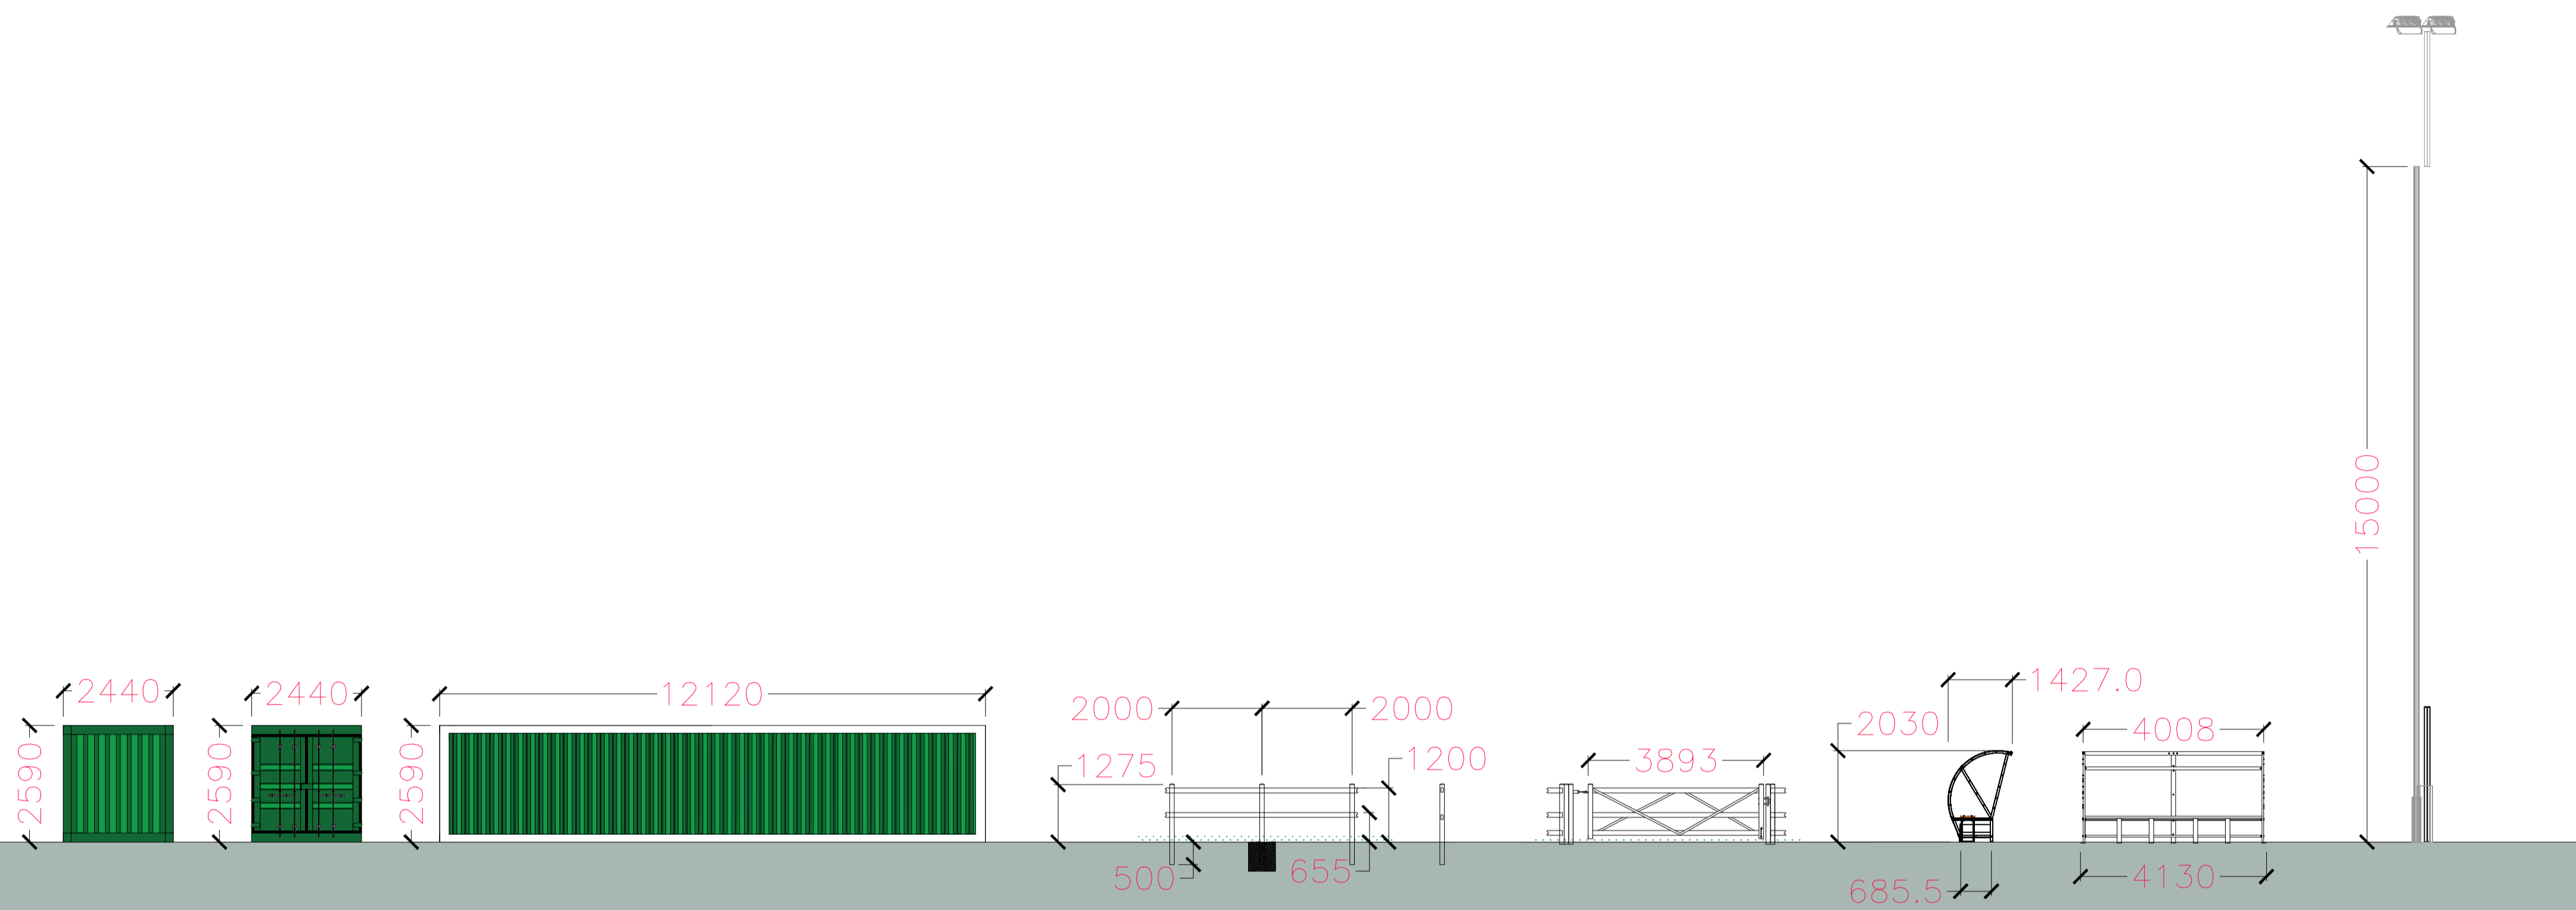


Redingensians RFC


Creation of Artificial Grass Pitch (AGP)

1 - DO NOT SCALE FROM DRAWING. ALL DIMENSIONS TO BE CHECKED ON SITE PRIOR TO COMMENCEMENT OF WORKS.
2 - THIS DRAWING IS COPYRIGHT TO SURFACING STANDARDS LTD
3 - ALL PERSONNEL SHOULD BE AWARE OF THE HEALTH AND SAFETY PLAN WHICH IS RETAINED IN THE SITE MANAGERS OFFICE

- NOTES
-  New artificial grass pitch area
 -  New hard standing areas
 -  New maintenance equipment store
12.12m L x 2.44m W x 2.89m H
 -  New floodlight masts with luminaires
 -  New team shelters (dug outs)
 -  New 1.2m high Duralock pitch perimeter barrier with access gates
 -  New sculpted grass mound formed with excavated soils
 -  New scoreboard



Maintenance equipment store back Maintenance equipment store front Maintenance equipment store both sides Pitch perimeter barrier Access gate to pitch perimeter barrier Team shelter (dug out) 15m high floodlight with luminaires

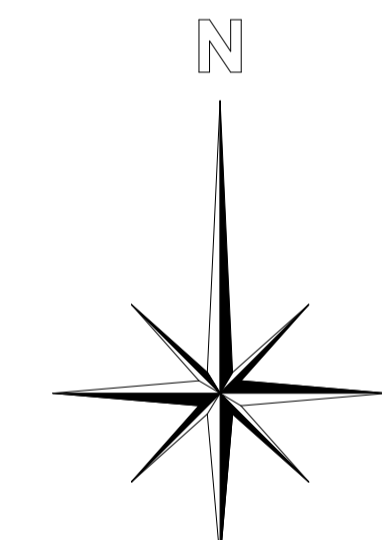


01	PLANNING ISSUE	SMD	25/05/17
00	PLANNING ISSUE	SMD	16/02/17
REV	DESCRIPTION	BY	CHK DATE



AUTHOR
Sam McDonald

TITLE
Redingensians RFC
Creation of Artificial Grass Pitch (AGP)
Proposed Elevations

PROJECT SS2203	SCALE 1:100	SIZE A1
DRAWING No 05	REVISION 01	

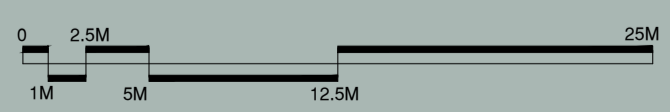

This page is intentionally left blank