



123

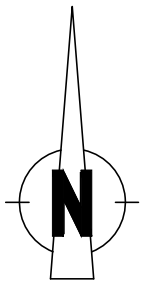

Construction Management Plan 1:200

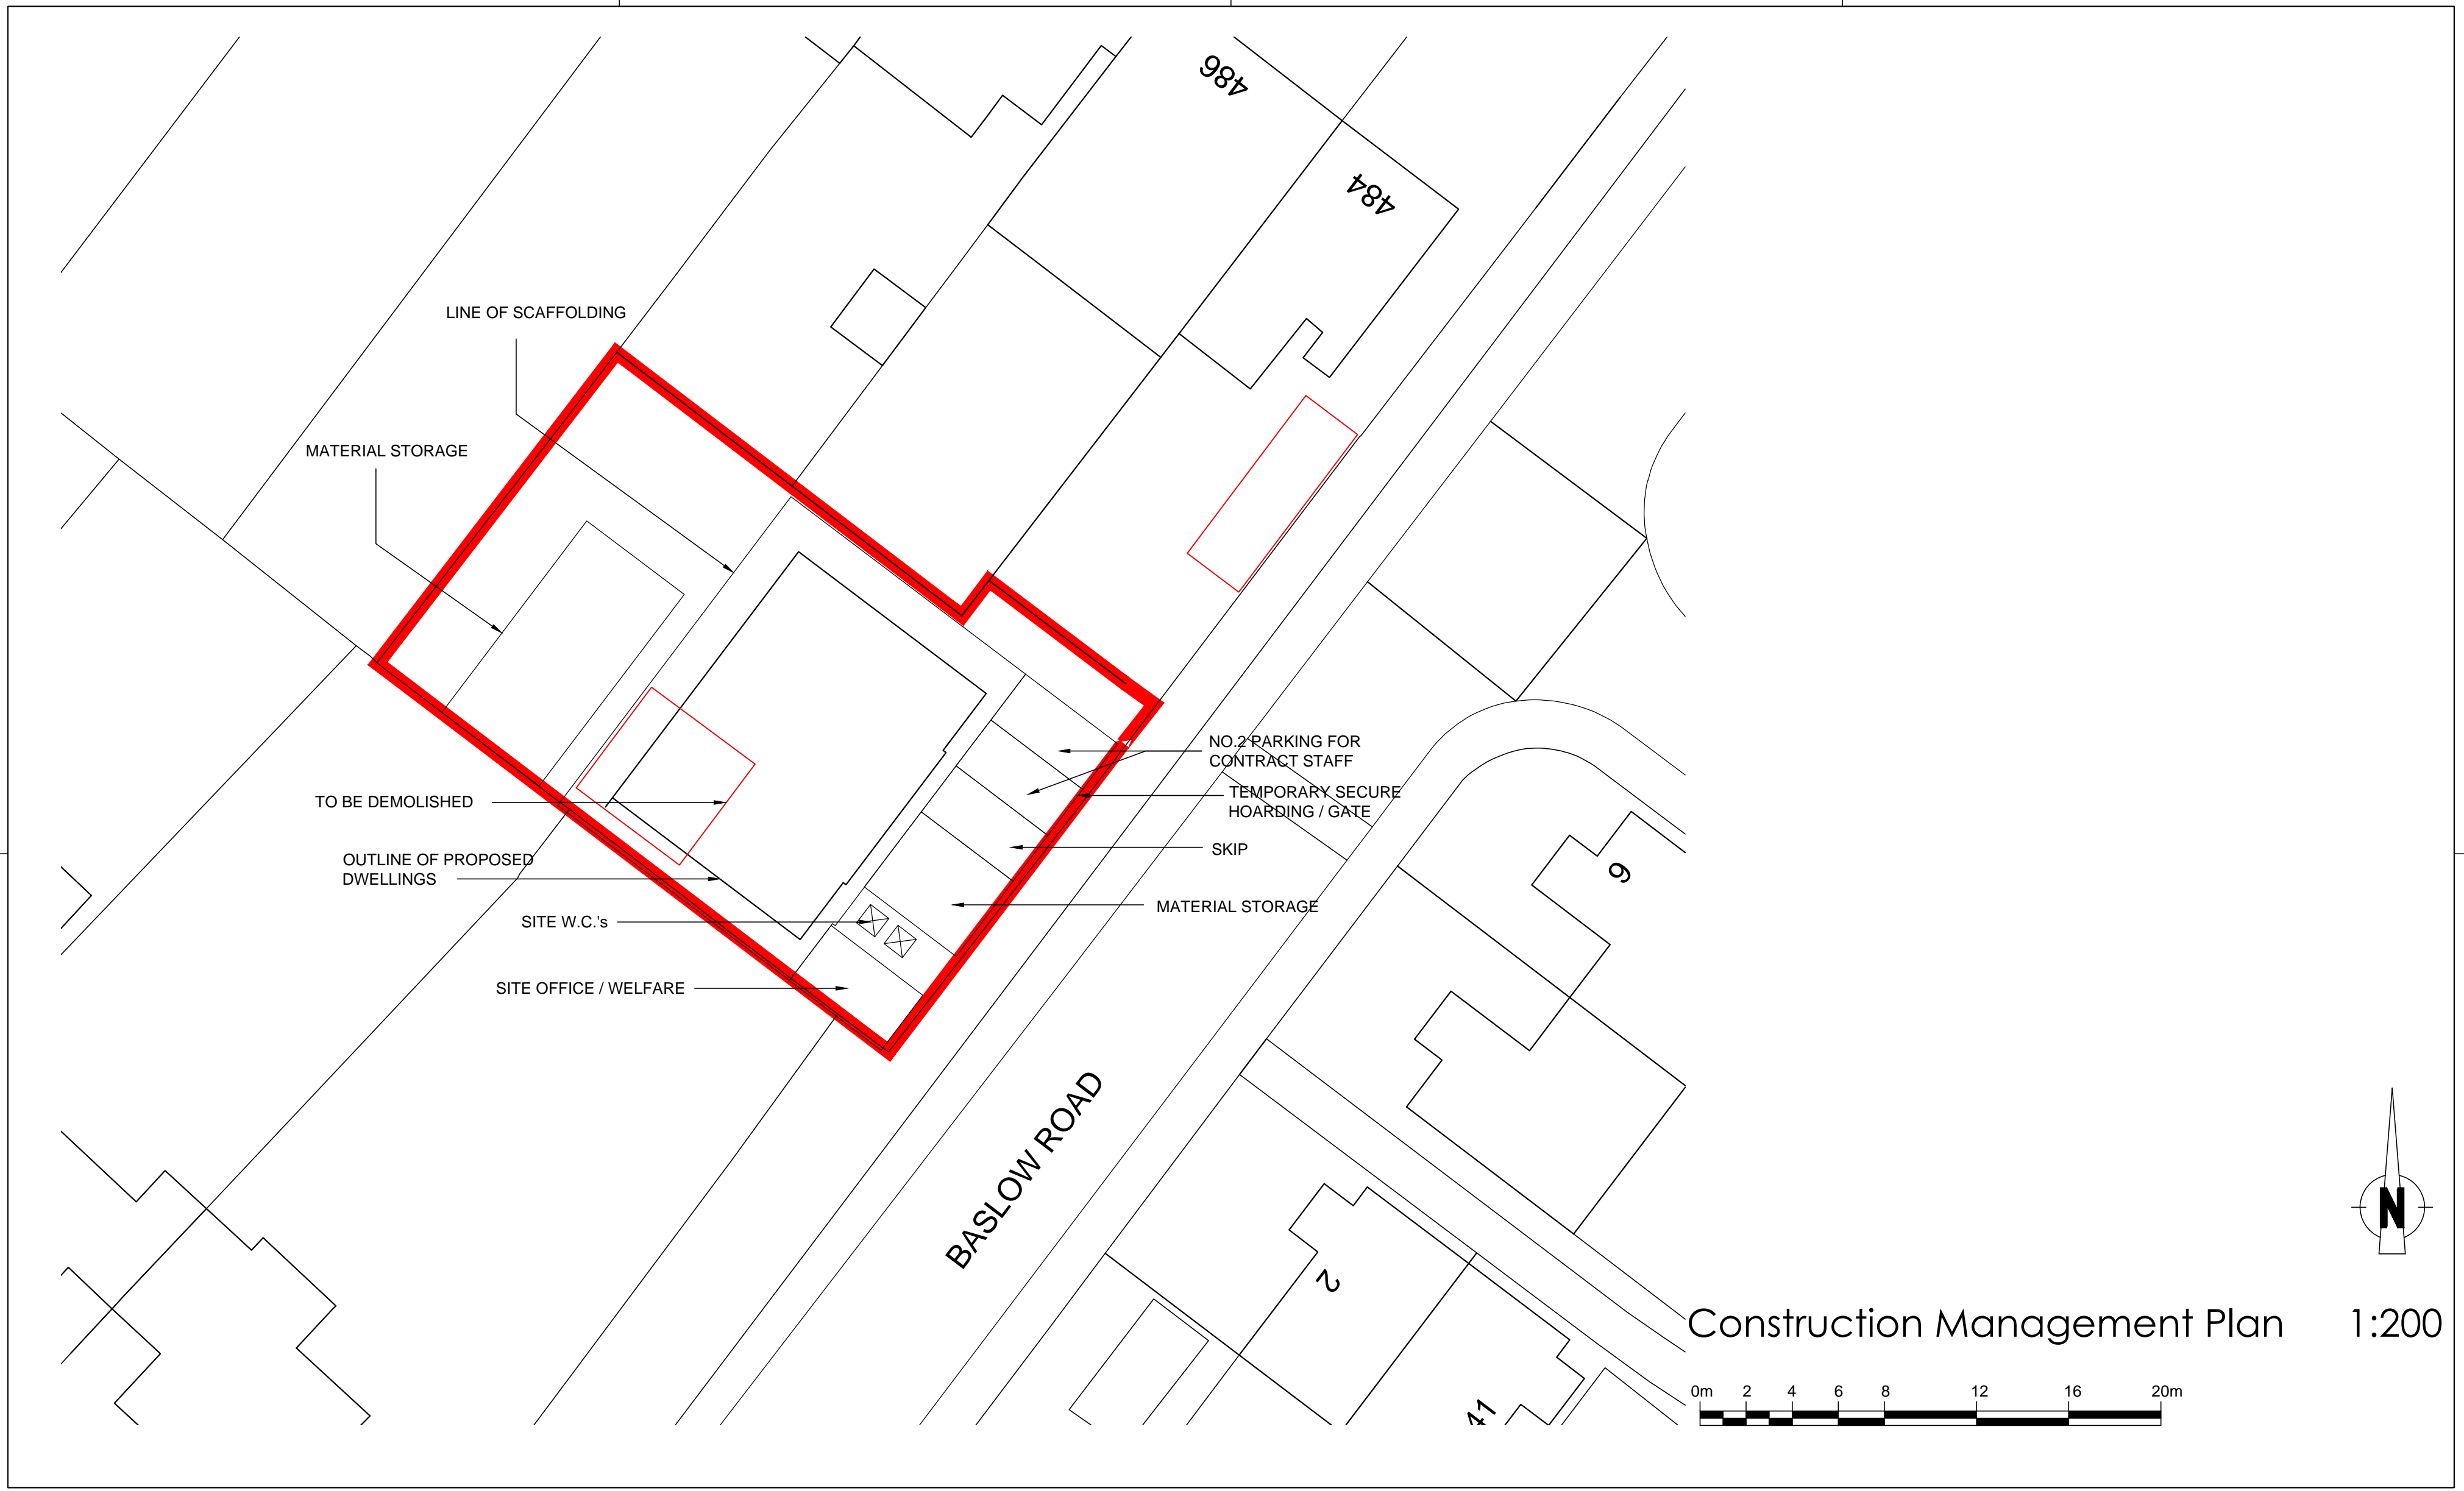

Revisions
rev.A 14-07-2017 misc. alterations

Drawings Notes

1. this is not a survey drawing - all dimensions to be checked on site.
2. do not scale off this drawing.
3. the copyright of this drawing is the property of tpa Studio Ltd
4. all discrepancies to be reported to the architect
5. please ensure that this drawing is read together and cross referenced with all other relevant architectural drawings, schedules and specifications.
6. please ensure that this drawing is read in conjunction with all other consultants/specialist contractors relevant drawings, schedules and specifications.
7. TPARCHITECTS is a trading name of TPA Design Ltd Registered address 33a St Lukes Road, Maidenhead, Berkshire SL67DN.

Project	Land at rear of 484 - 488 Reading Road RG41 5ET		<p>COMPTON LACEY 33a St Lukes Road Maidenhead Berkshire SL6 7DN +(44) 01628412388 enquiries@tparch.co.uk www.tparch.co.uk</p>					
Title	Construction Management Plan							
Drg. No.	2387/PL/403	Rev	A	Drawn	Checked	Date	Scale	Status
				TP	TP	04/2017	1:200@A2	Planning

This page is intentionally left blank