
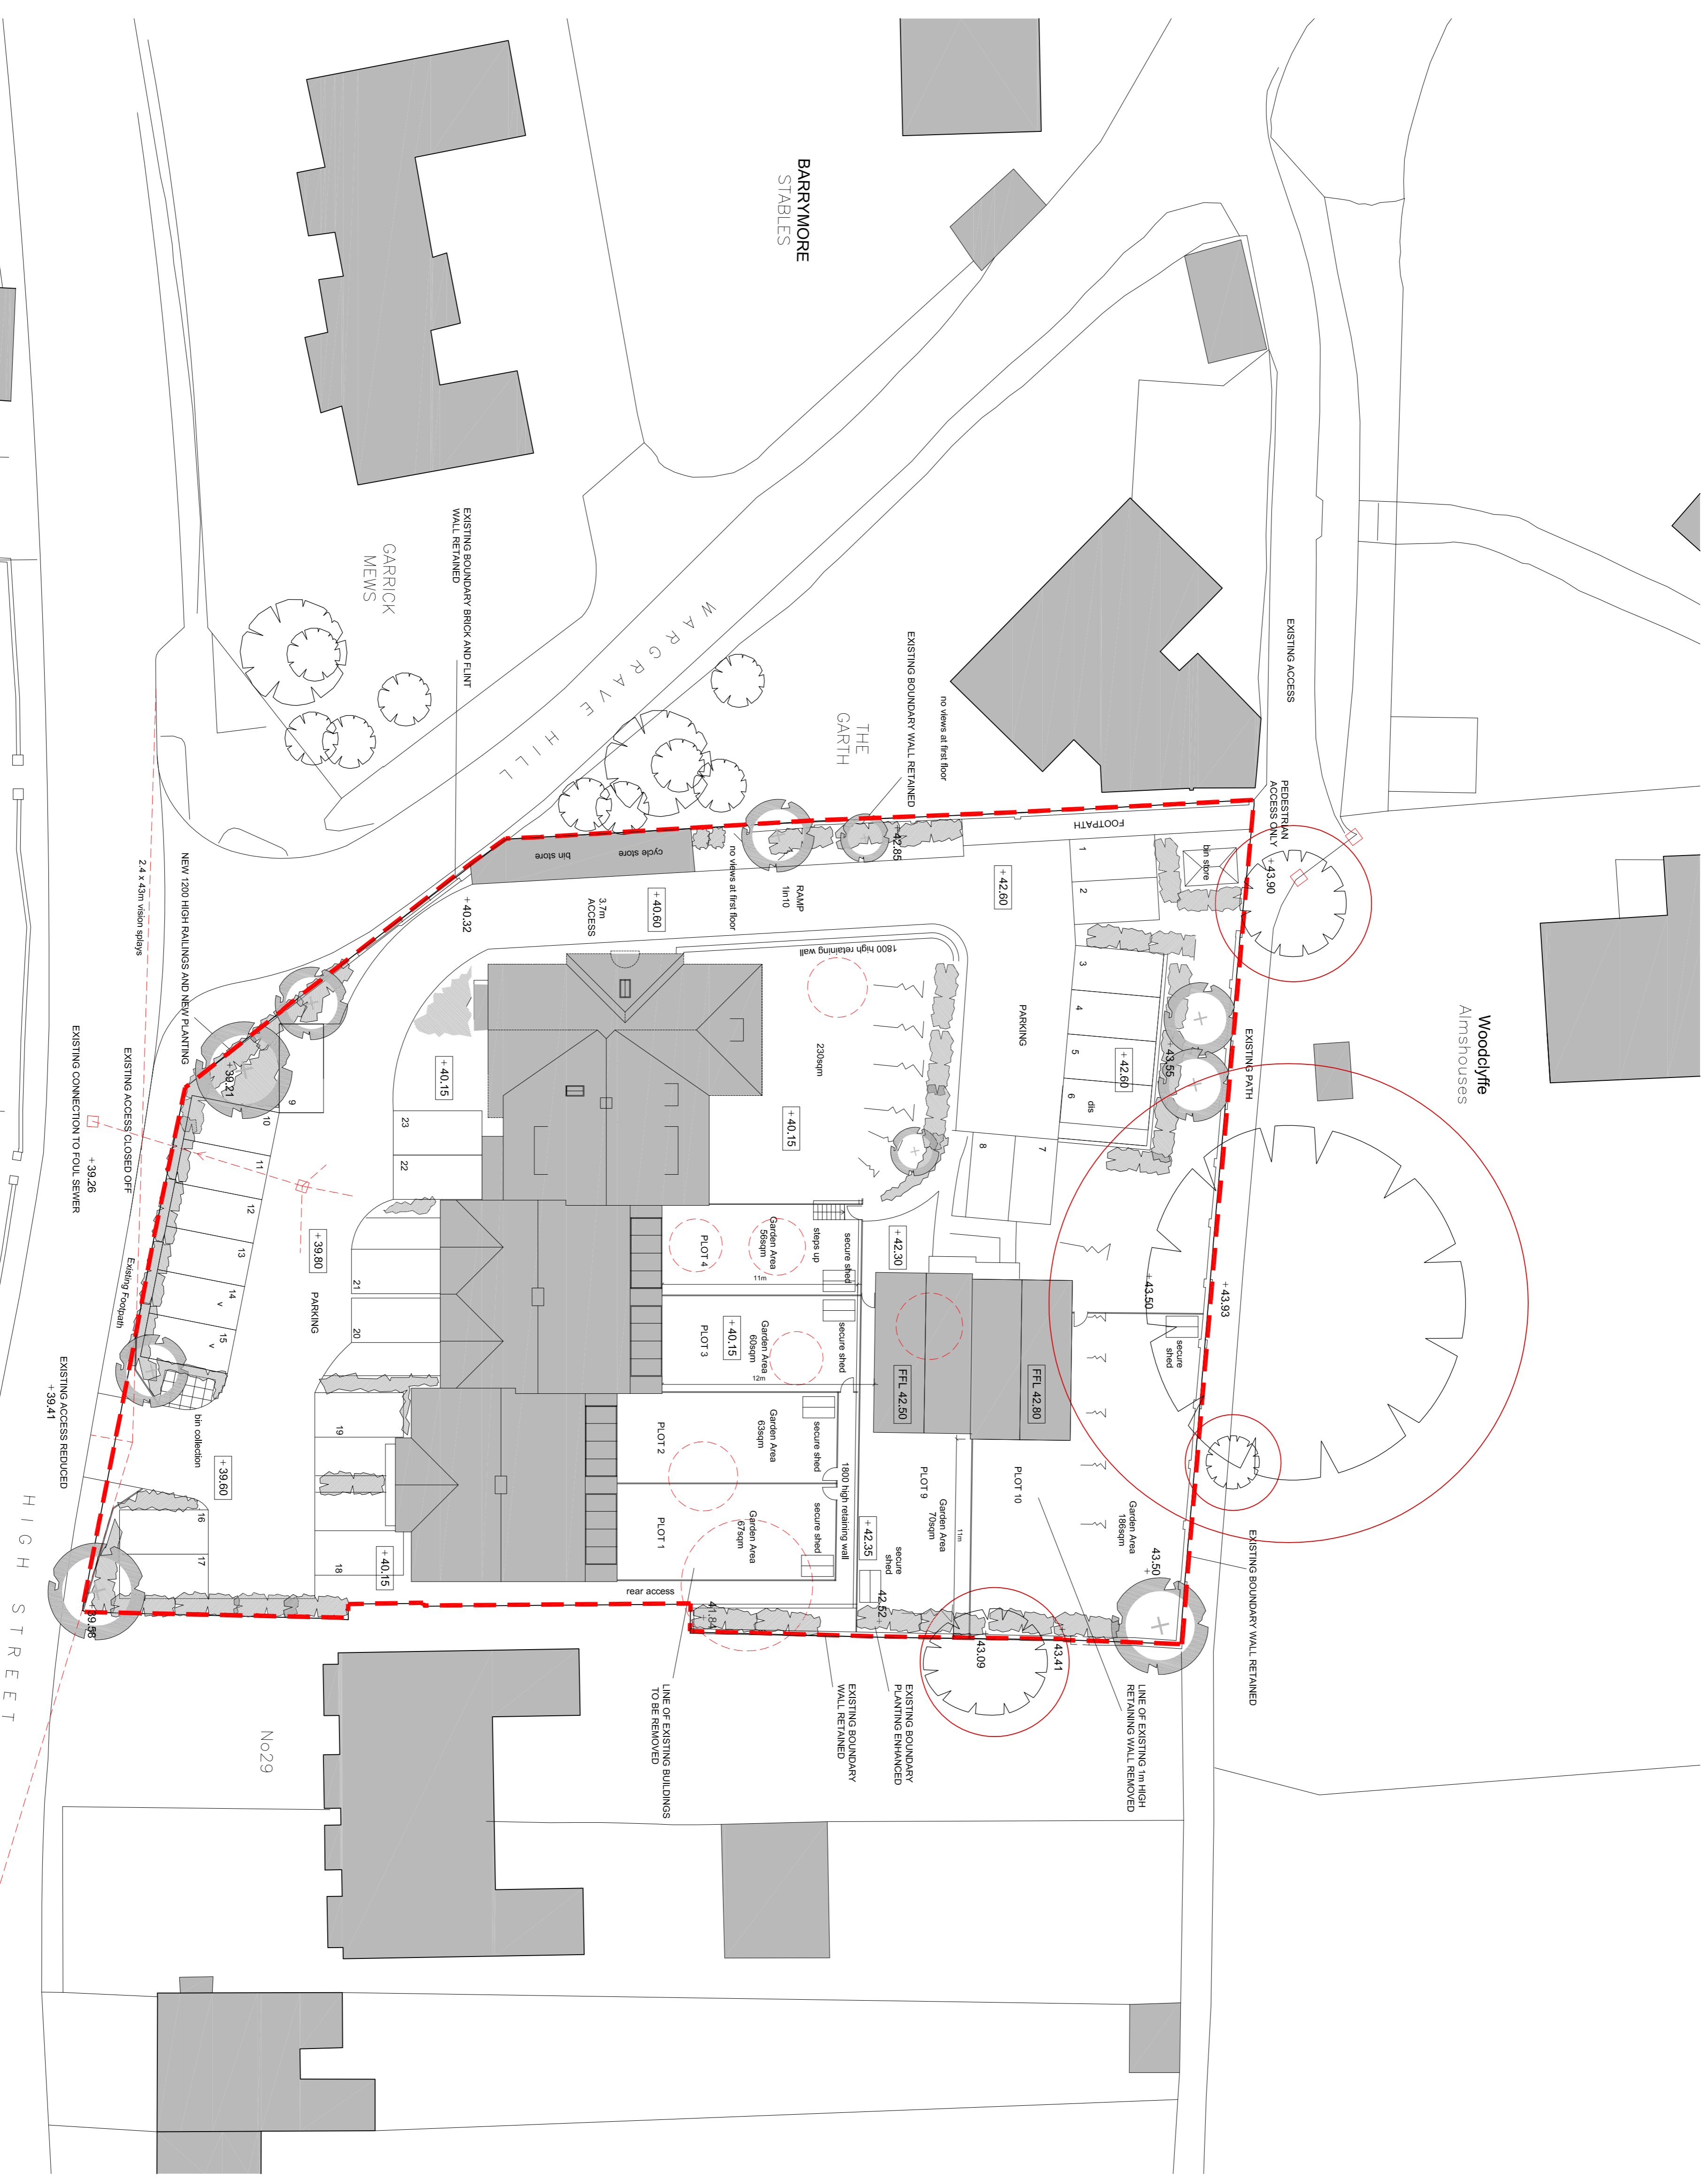


KEY	
	PROPOSED TREES
	EXISTING TREES TO BE RETAINED
	TREES TO BE REMOVED
	PROPOSED INDICATIVE PLANTING
	EXISTING PLANTING
	EXISTING SPOT SITE LEVELS
	PROPOSED SPOT SITE LEVELS
	PROPOSED HOUSE FINISHED FLOOR LEVELS (SUBJECT TO CONFIRMATION IN WORKING DRAWINGS STAGE)
	DASHED LINE INDICATES BUILDING TO BE DEMOLISHED
	BANK
	SECTIONLINE

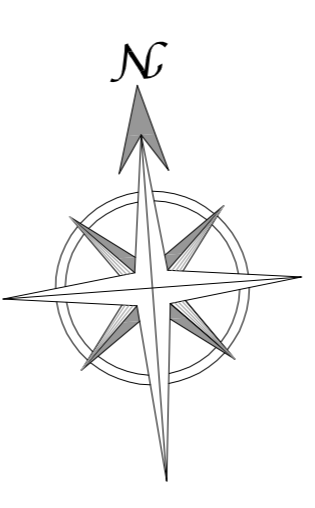

No.	Date	Drawn

**FOR COMMENT 20-07-17**

**ASCOT DESIGN**  
Timeless architecture

Ascot Design Ltd, Bechtelme House, 95-97 High Street, Ascot, Berkshire, SL5 7HY  
Tel: 01344 579300 | Email: info@ascotdesign.com | www.ascotdesign.com

**ORACLEMARKER**

Project No: **WARGRAVE MOTORS, 15-27 HIGH STREET, WARGRAVE, READING, RG10 8BU**

Scale:	1:200 @ A1	Date:	APR 17	Drawn:	DQ
Contract No:	16 - P1382 - 200	Rev:	A		

The copyright in this document and designs is confidential to and the property of Ascot Design Limited

This page is intentionally left blank