


DO NOT SCALE

File name: G:\WOKINGHAM HIGHWAY ALLIANCE\MAJOR PROJECTS\ARBORFIELD CROSS RELIEF ROAD\5 PLANNING APPLICATION\DRAWINGS\AUTOCAD\PLANNING APPLICATION SUBMISSION\PLANNING_GA_010.DWG, printed on 29 June 2017 09:31:12, by Julia Margin

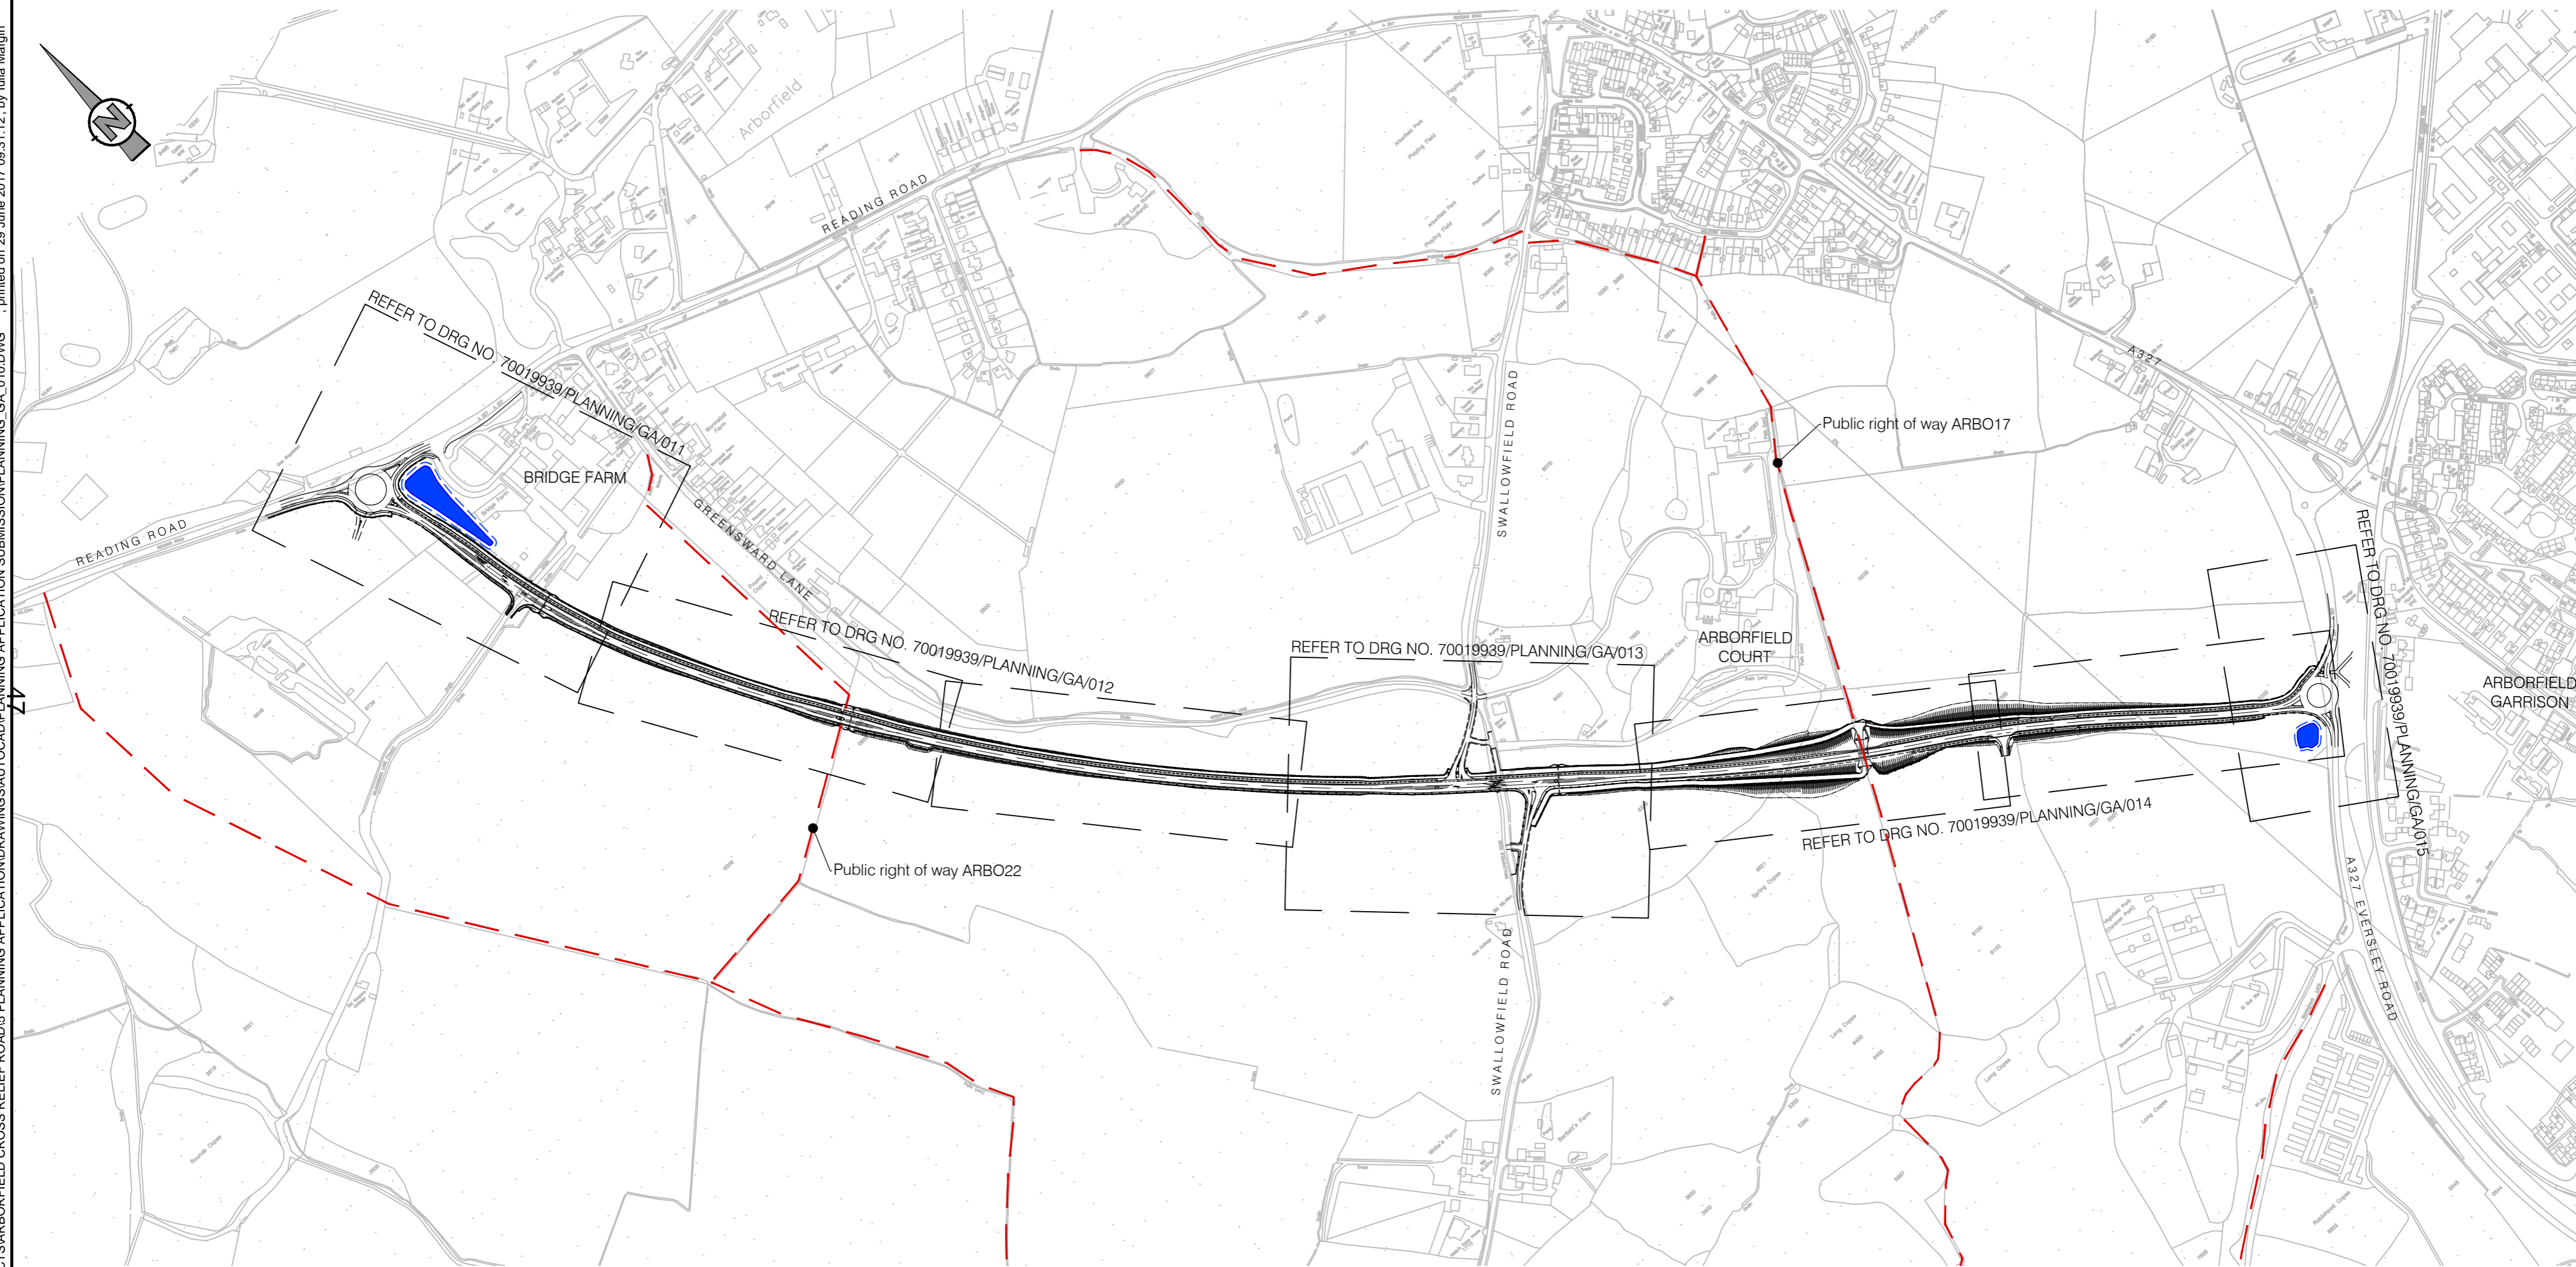

The map is based upon Ordnance Survey material with the permission of Ordnance Survey on behalf of the Controller of HMSO. (c) Crown Copyright. Unauthorised reproduction infringes Crown Copyright and may lead to prosecution or civil proceedings. Wokingham Borough Council Licence Number 100019592

A	30/06/2017	IM	FIRST ISSUE	TRA	EH
REV	DATE	BY	DESCRIPTION	CHK	APP
PLANNING APPLICATION					



Place & Neighbourhood
 Services PO Box 153
 Shute End
 Wokingham
 G40 1WL, UK
 T+ 44 (0) 118 974
 6000 F+ 44 (0)
 118 974 6313
 wsp.com

CLIENT:	WOKINGHAM BOROUGH COUNCIL
ARCHITECT:	

PROJECT:	ARBORFIELD RELIEF ROAD ARBORFIELD
TITLE:	GENERAL ARRANGEMENT SHEET 1 OF 6

SCALE @ A2:	1:5,000	CHECKED:	TRA	APPROVED:	EH
PROJECT No:	70019939	DESIGNED:	TRA	DRAWN:	IM
				DATE:	June 17
DRAWING No:	PLANNING_GA_010			REV:	A
© WSP UK Ltd					

This page is intentionally left blank