





PLOT 8 PLOT 7
FRONT ELEVATION



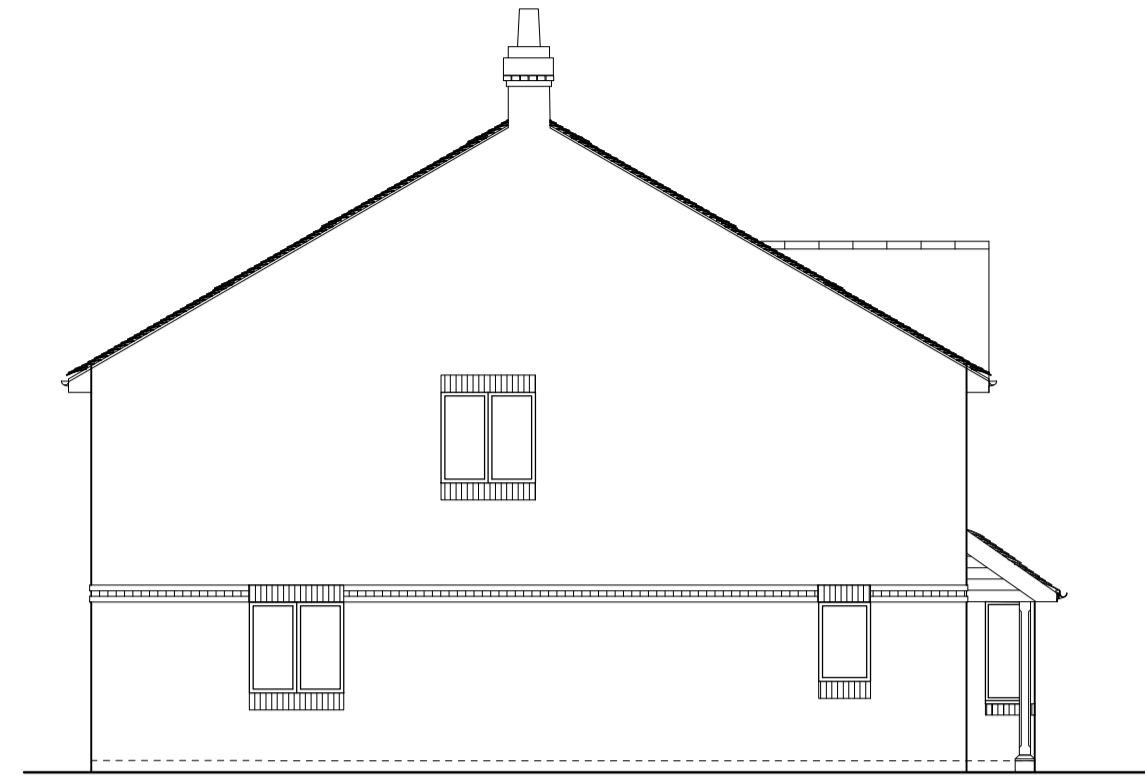


PLOT 8
LHS ELEVATION

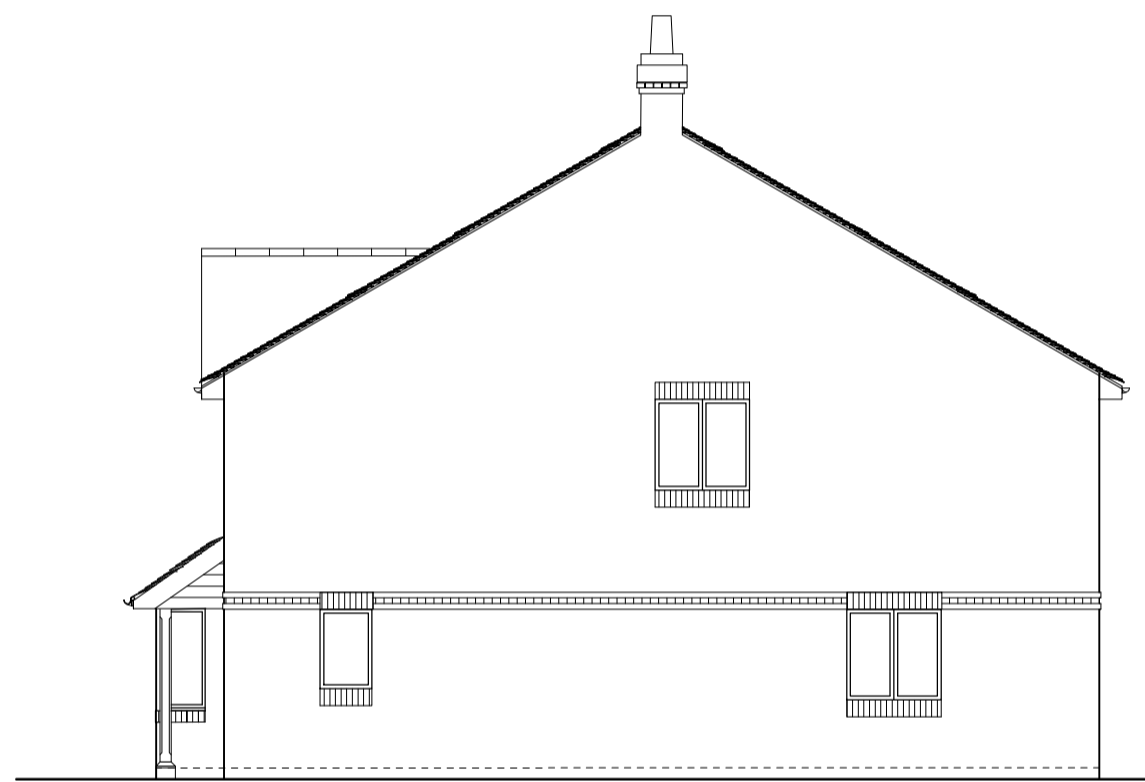


PLOT 7
RHS ELEVATION


PROPOSED MATERIALS	
WALLS	- BRICKS MULTI RED
ROOF	- PLAIN ROOF TILES, MID DARK BROWN
WINDOWS	- CASEMENTS
DOORS	- COLOUR TO BE CONFIRMED
BOUNDARY TREATMENT	- 1.8M CB FENCE
PRIVATE DRIVEWAY	- PERMEABLE TEGULAR PAVING NATURAL

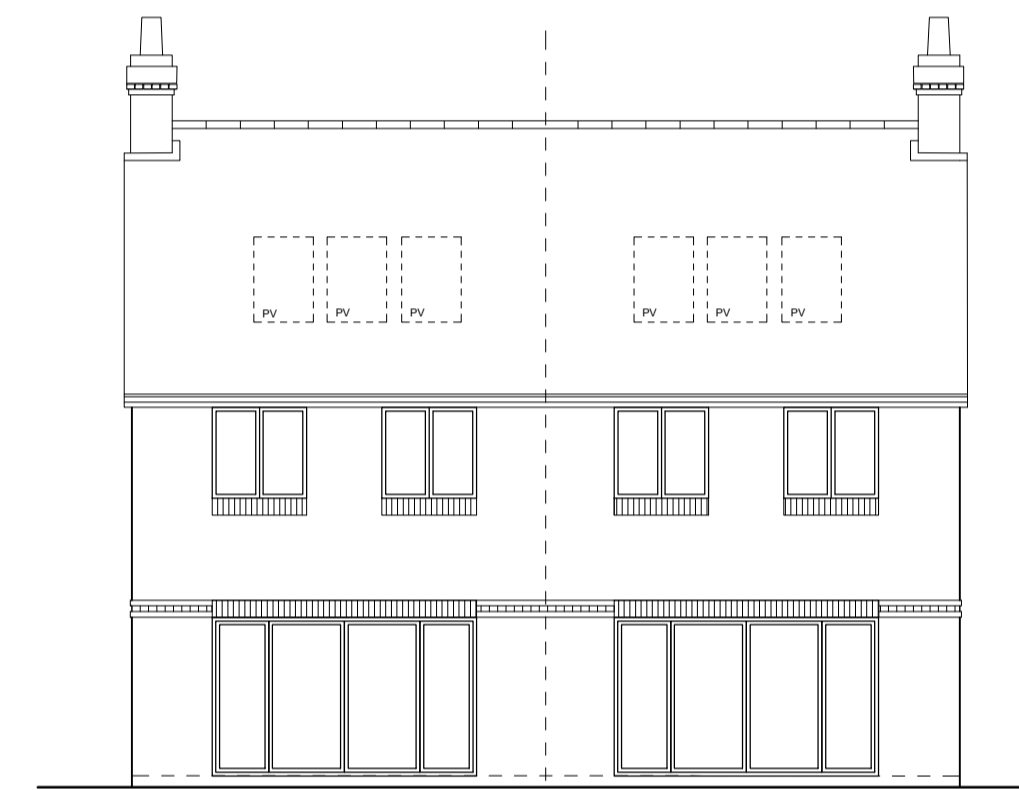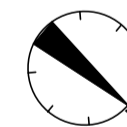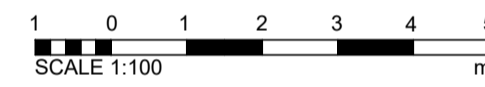

PLOT 8 PLOT 7
REAR ELEVATION

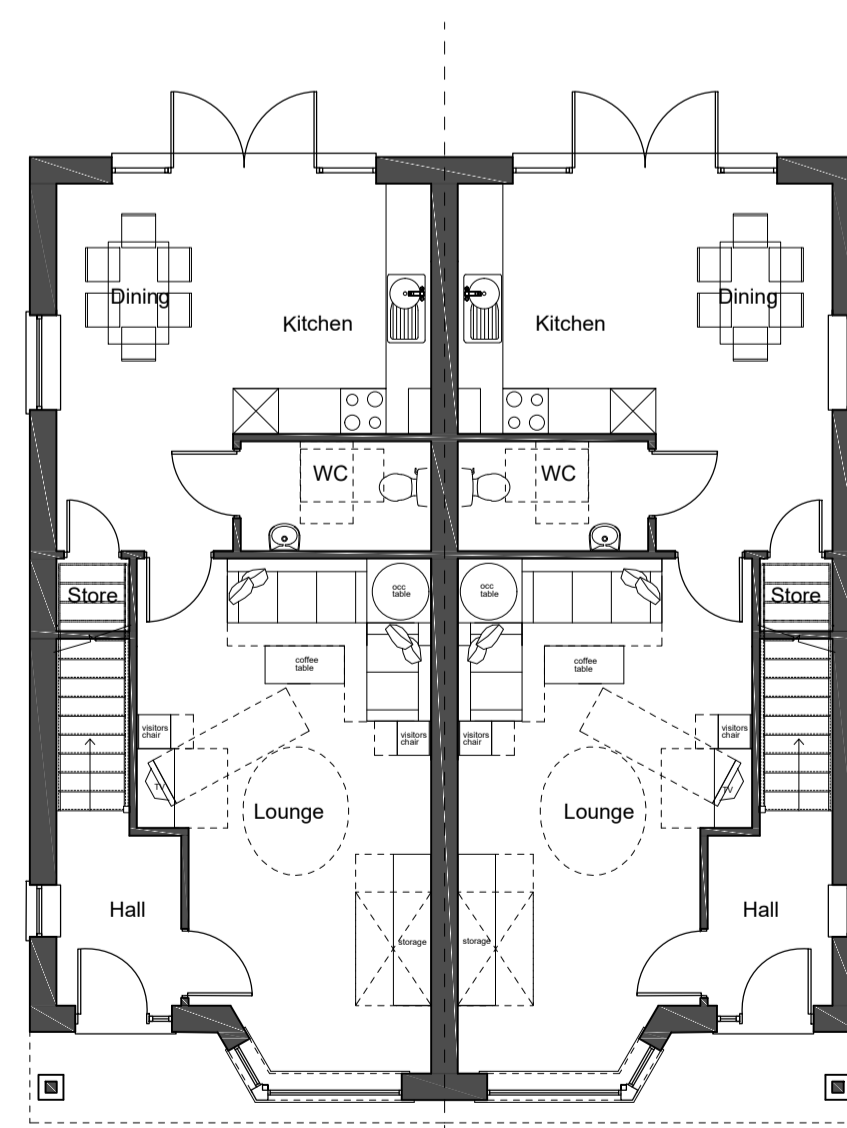

PLOT 8 PLOT 7
GROUND FLOOR

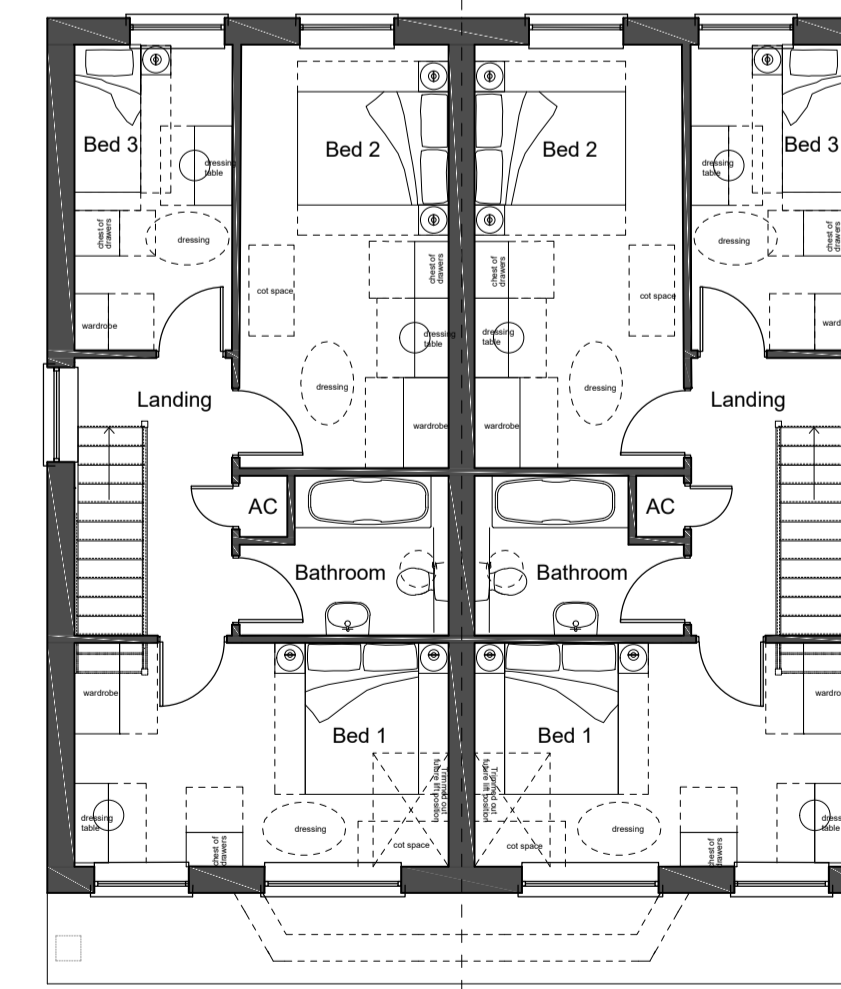

PLOT 8 PLOT 7
SECOND FLOOR

- DISCLAIMER NOTES:
- THIS DOCUMENT IS COPYRIGHT OF THE ORIGINATOR AND MUST BE TREATED AS CONFIDENTIAL.
 - THIS DOCUMENT MUST NOT BE ALTERED, REPRODUCED OR DISTRIBUTED WITHOUT PRIOR WRITTEN CONSENT OF THE ORIGINATOR.
 - THIS DOCUMENT MUST NOT BE ALTERED - THE ORIGINATOR ACCEPTS NO RESPONSIBILITY FOR ANY DISCREPANCIES ARISING AS A RESULT OF THE ORIGINATOR'S INFORMATIONS BEING ALTERED BY OTHERS.
 - ANY DISCREPANCY MUST BE REPORTED TO THE ORIGINATOR.
 - DO NOT SCALE THIS DOCUMENT - USE FIGURED DIMENSIONS ONLY.
 - ALL DIMENSIONS MUST BE CHECKED ON SITE PRIOR TO COMMENCEMENT OF ANY RELATED WORKS.
 - THIS DOCUMENT MUST BE READ IN CONJUNCTION WITH ALL SUPPORTING DOCUMENTS PRODUCED BY THE ORIGINATOR AND OTHER PROJECT DISCIPLINES.
 - THE ORIGINATOR ACCEPTS NO RESPONSIBILITY FOR THE ACCURACY OF BACKGROUND INFORMATION PRODUCED BY THIRD PARTIES - THIS MUST BE TREATED AS INDICATIVE ONLY.
 - USERS OF THIS DOCUMENT ARE RESPONSIBLE FOR CHECKING WHICH REVISION IS CURRENT.
 - THE DOCUMENT STATUS "INFORMATION" OR "PRELIMINARY" INDICATES THAT THIS DRAWING IS FOR REFERENCE PURPOSES ONLY - THE ORIGINATOR WILL ACCEPT NO RESPONSIBILITY FOR THE COMPLETENESS OF INFORMATION UNDER THIS STATUS.
 - THE DOCUMENT STATUS "RECORD" OR "AS BUILT" HAS BEEN PREPARED, IN PART, BASED UPON INFORMATION FURNISHED BY OTHERS. WHILE THIS INFORMATION IS BELIEVED TO BE RELIABLE, THE ORIGINATOR ASSUMES NO RESPONSIBILITY FOR THE ACCURACY OF THIS "RECORD" OR "AS BUILT" DOCUMENT OR FOR ANY ERRORS OR OMISSIONS THAT MAY HAVE BEEN INCORPORATED INTO IT AS A RESULT OF INCORRECT INFORMATION PROVIDED TO THE ORIGINATOR. THOSE RELYING ON THE "RECORD" OR "AS BUILT" DOCUMENT ARE ADVISED TO OBTAIN INDEPENDENT VERIFICATION OF ITS ACCURACY.

DRAWING NOTES:
CDM REGULATIONS 2015
SIGNIFICANT OR NON-OBVIOUS RISKS AND RISKS WHICH ARE DIFFICULT TO MANAGE ARE IDENTIFIED ON THIS DRAWING USING THE FOLLOWING SYMBOL IDENTIFIED TO THE RIGHT WITH BRIEF ACCOMPANYING TEXT. FOR FURTHER DETAILS OF THE RISKS IDENTIFIED BY DESIGNERS, REFERENCE SHOULD BE MADE TO CDM HAZARD REGISTER.

REV	DESCRIPTION	DATE	BY	CHKD
-	-	00/00/2016	XX	XX

ORIGINATOR:

RIDGE

PROPERTY & CONSTRUCTION CONSULTANTS

BEAUMONT HOUSE
59 HIGH STREET
THEALE
READING, RG7 5AL

TEL: 0118 932 3088
FAX: 01993 815001
WWW.RIDGE.CO.UK

CLIENT:

Wokingham Housing

IN ASSOCIATION WITH:

PROJECT:
FORMER AGE CONCERN SITE
SOUTH LAKE CRESCENT
WOODLEY, RG5 3QW

TITLE:
RESIDENTIAL DEVELOPMENT
PLANS & ELEVATIONS
PLOTS 7 & 8

DRAWN BY:	GJHF	SCALE:	1:100 @ A1
CHECKED BY:		DATE:	25/09/2018

STATUS:
PLANNING

JOB No.	ORG.	ZONE.	LEVEL.	TYPE.	ROLE.	NUMBER.	REV.
5004180	RDG	XX	XX	XX	A	0125	

This page is intentionally left blank