





RHS ELEVATION

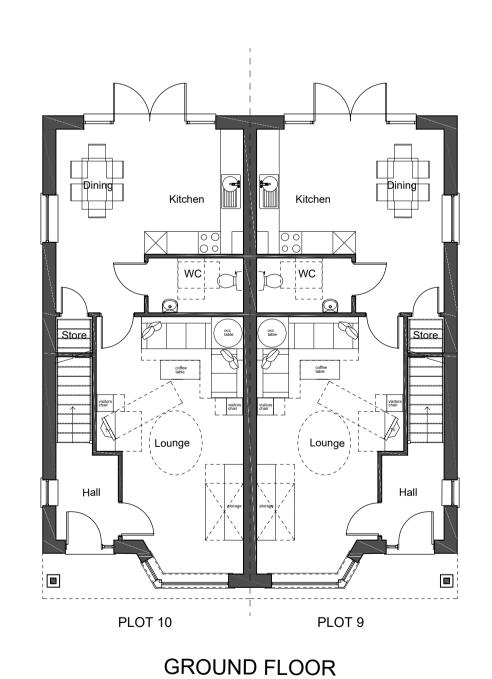

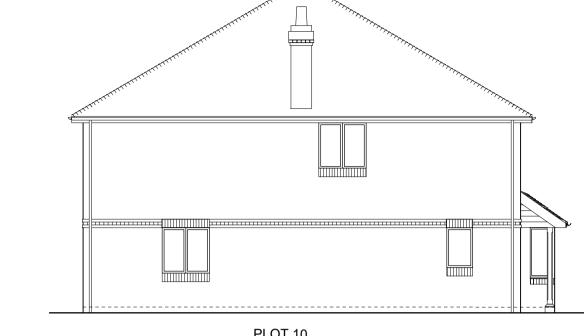

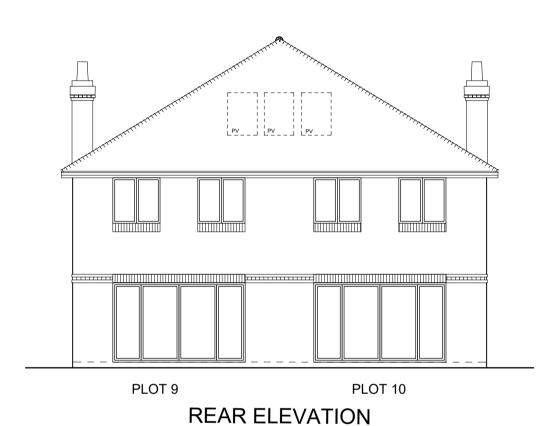

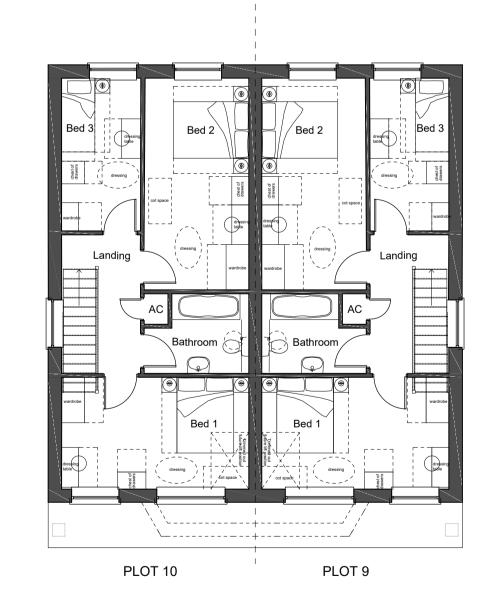

SECOND FLOOR

DISCLAIMER NOTES:

- THIS DOCUMENT IS COPYRIGHT OF THE ORIGINATOR AND MUST BE TREATED AS
- CONFIDENTIAL • THIS DOCUMENT MUST NOT BE ALTERED, REPRODUCED OR DISTRIBUTED WITHOUT PRIOR WRITTEN CONSENT OF THE ORIGINATOR
- THIS DOCUMENT MUST NOT BE ALTERED THE ORIGINATOR ACCEPTS NO RESPONSIBILITY FOR ANY DISCREPANCIES ARISING AS A RESULT OF THE ORIGINATORS INFORMATIONS BEING ALTERED BY OTHERS

 THE ORIGINATOR ACCEPTS NO RESPONSIBILITY FOR ANY DISCREPANCIES ARISING AS A RESULT OF THE ORIGINATORS INFORMATIONS BEING ALTERED BY OTHERS.
- ANY DISCREPANCY MUST BE REPORTED TO THE ORIGINATOR
 DO NOT SCALE THIS DOCUMENT USE FIGURED DIMENSIONS ONLY
- ALL DIMENSIONS MUST BE CHECKED ON SITE PRIOR TO COMMENCEMENT OF ANY RELATED \bullet THIS DOCUMENT MUST BE READ IN CONJUNCTION WITH ALL SUPPORTING DOCUMENTS
- PRODUCED BY THE ORIGINATOR AND OTHER PROJECT DISCIPLINES • THE ORIGINATOR ACCEPTS NO RESPONSIBILITY FOR THE ACCURACY OF BACKGROUND
- INFORMATION PRODUCED BY THIRD PARTIES THIS MUST BE TREATED AS INDICATIVE • USERS OF THIS DOCUMENT ARE RESPONSIBLE FOR CHECKING WHICH REVISION IS


RESPONSIBILITY FOR THE COMPLETENESS OF INFORMATION UNDER THIS STATUS

- THE DOCUMENT STATUS "INFORMATION" OR "PRELIMINARY", INDICATES THAT THIS DRAWING IS FOR REFERENCE PURPOSES ONLY - THE ORIGINATOR WILL ACCEPT NO
- THE DOCUMENT STATUS "RECORD" OR "AS BUILT" HAS BEEN PREPARED, IN PART, BASED UPON INFORMATION FURNISHED BY OTHERS. WHILE THIS INFORMATION IS BELIEVED TO BE RELIABLE, THE ORIGINATOR ASSUMES NO RESPONSIBILITY FOR THE ACCURACY OF THIS "RECORD" OR "AS BUILT" DOCUMENT OR FOR ANY ERRORS OR OMISSIONS THAT MAY HAVE BEEN INCORPORATED INTO IT AS A RESULT OF INCORRECT INFORMATION PROVIDED TO

THE ORIGINATOR. THOSE RELYING ON THE "RECORD" OR "AS BUILT" DOCUMENT ARE

ARE IDENTIFIED ON THIS DRAWING USING THE FOLLOWING SYMBOL IDENTIFIED TO ARE IDENTIFIED ON THIS DRAWING USING THE FOLLOWING SYMBOL IDENTIFIED TO THE RIGHT WITH BRIEF ACCOMPANYING TEXT. FOR FURTHER DETAILS OF THE RISKS IDENTIFIED BY DESIGNERS, REFERENCE SHOULD BE MADE TO CDM HAZARD

ADVISED TO OBTAIN INDEPENDENT VERIFICATION OF ITS ACCURACY

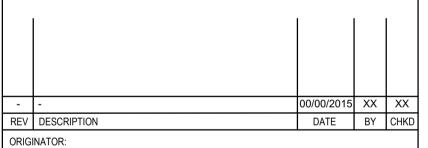



BEAUMONT HOUSE 59 HIGH STREET THEALE READING, RG7 5AL

FAX: 01993 815001 WWW.RIDGE.CO.UK



IN ASSOCIATION WITH:

FORMER AGE CONCERN SITE SOUTH LAKE CRESCENT WOODLEY, RG5 3QW

RESIDENTIAL DEVELOPMENT PLANS & ELEVATIONS PLOTS 9 & 10

SCALE: 1:100 @ A1 DRAWN BY: DATE: 25/09/2018 CHECKED BY:


PLANNING


DRAWING No:

STATUS:

 JOB No:
 ORG:
 ZONE:
 LEVEL:
 TYPE:
 ROLE:
 NUMBER:
 REV:

 5004180
 RDG
 XX
 XX
 XX
 A
 0126

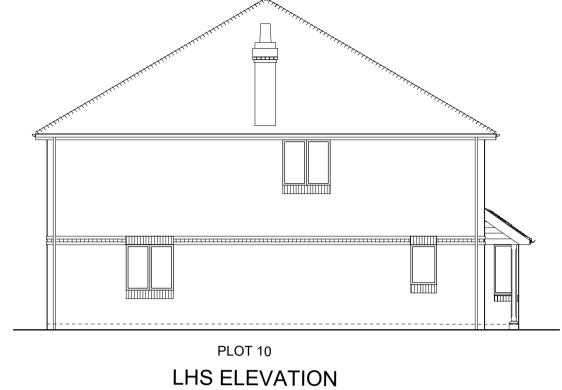

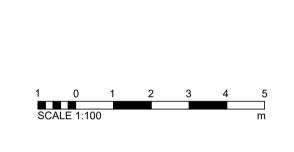

PROPOSED MATERIALS

- BRICKS MULTI RED

- COLOUR TO BE CONFIRMED

- CASEMENTS

- 1.8M CB FENCE

- PLAIN ROOF TILES, MID DARK BROWN

- PERMEABLE TEGULAR PAVING NATURAL


WALLS

ROOF WINDOWS

DOORS

BOUNDARY TREATMENT

PRIVATE DRIVEWAY

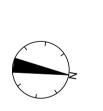

This page is intentionally left blanl