


Rev	Description	Date

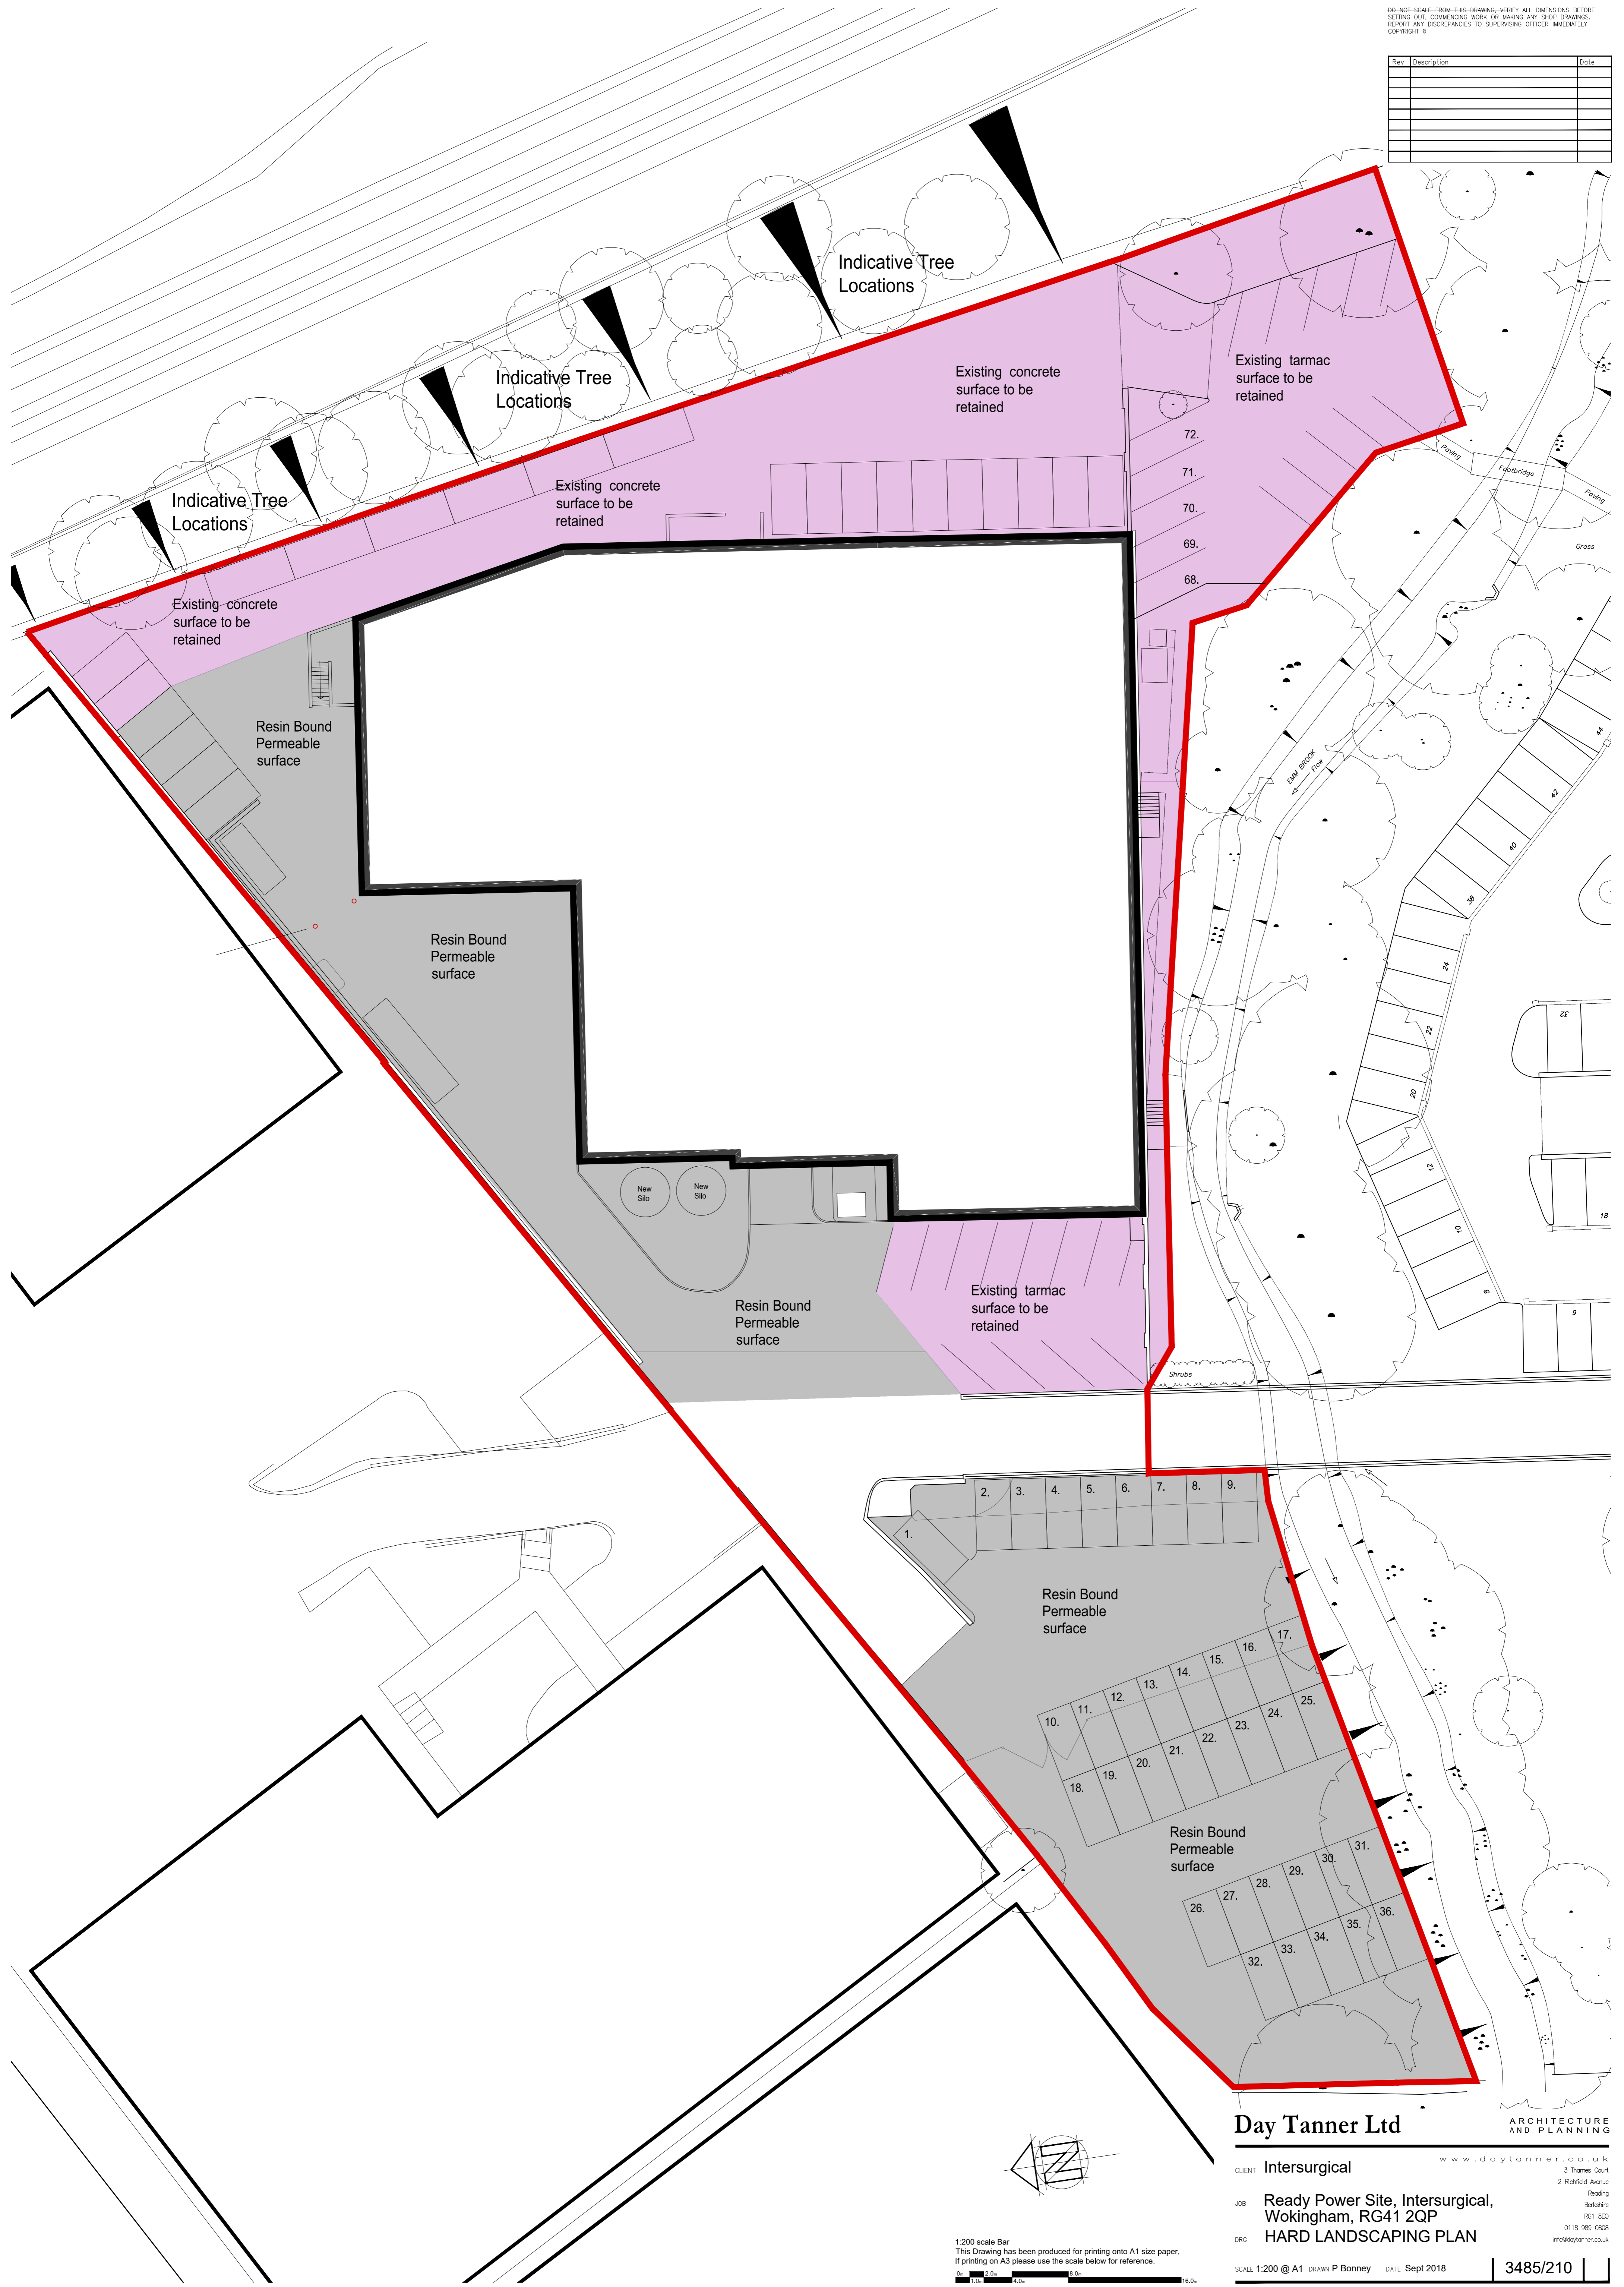

Day Tanner Ltd ARCHITECTURE AND PLANNING
 www.daytanner.co.uk
 CLIENT Intersurgical 3 Thame Court
 2 Redfield Avenue Reading Berkshire RG1 8EQ
 JOB Ready Power Site, Intersurgical, Wokingham, RG41 2QP
 DRG HARD LANDSCAPING PLAN 0118 989 0808 info@daytanner.co.uk
 SCALE 1:200 @ A1 DRAWN P Bonney DATE Sept 2018 3485/210

1:200 scale Bar
 This Drawing has been produced for printing onto A1 size paper.
 If printing on A3 please use the scale below for reference.
 0m 2.0m 4.0m 6.0m 8.0m 10.0m 12.0m 14.0m 16.0m

This page is intentionally left blank