


KEY

- SITE LOCATION**


- GARAGE SPACE (24 No.)
NOT COUNTED TOWARDS PARKING PROVISION**

- ALLOCATED SPACE (98 No.)**

- UNALLOCATED SPACE (37 No.)**

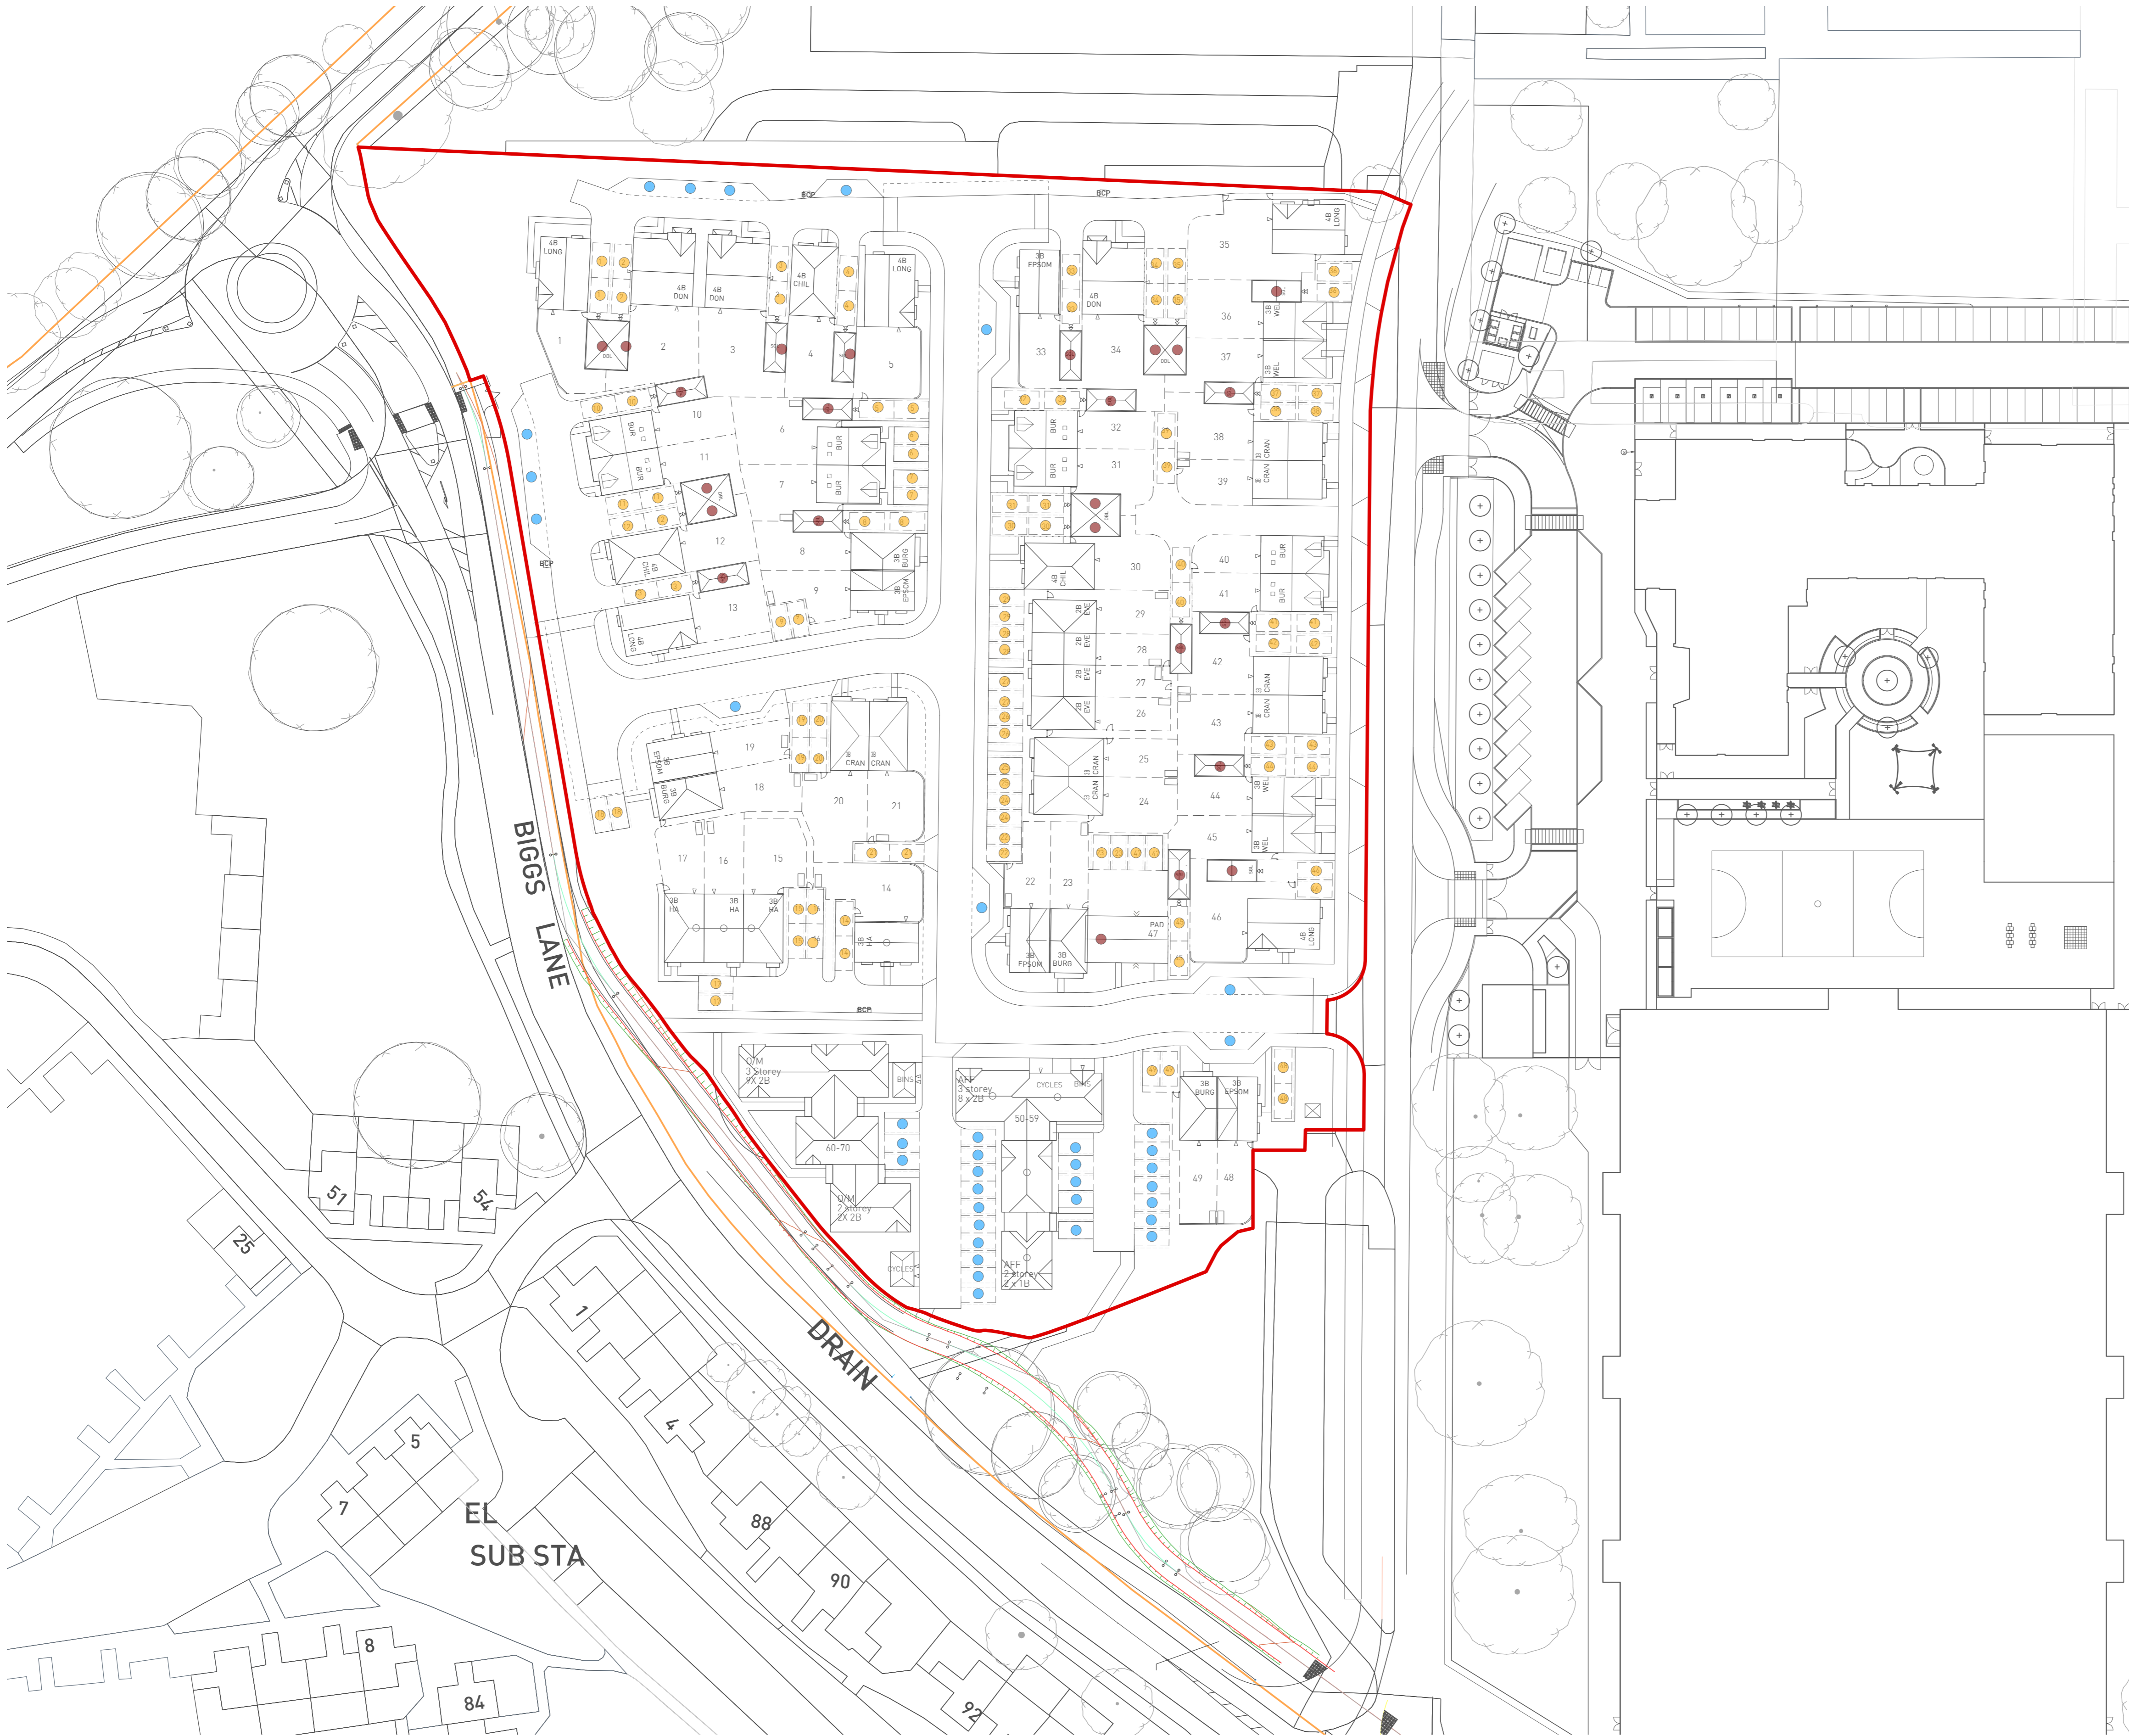

Copyright Pegasus Planning Group Ltd. Crown copyright. All rights reserved. Ordnance Survey Copyright Licence number: 100025443. Personal Licence number: 100025443. Personal Licence number: 100025443. Similar to OS licence conditions apply. Pegasus accepts no liability for any errors or omissions that may appear in this document or for any damage or loss that may be caused by its use. 17/18/19/20/21/22/23/24/25/26/27/28/29/30/31/32/33/34/35/36/37/38/39/40/41/42/43/44/45/46/47/48/49

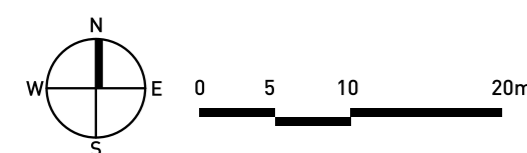

ARBORFIELD: PARCEL X - PARKING STRATEGY PLAN



This page is intentionally left blank