


Copyright is reserved
Copying or reproduction of this drawing or electronic data without the written permission of the legal owner is prohibited

Disclaimer
No responsibility is implied for the accuracy or for any consequence resulting from the miss use or alteration of this information

Explanations
Unless otherwise stated:
" " General tolerances are to ISO 2768-mK
" " Dimensions are in millimetres
" " Symbols should be read in conjunction with BS 8541-2

Instructions
Responsibility is not accepted for values obtained in scaling from this drawing
Construction information should be taken from written dimensions only
Inconsistencies should be reported to the legal owner immediately

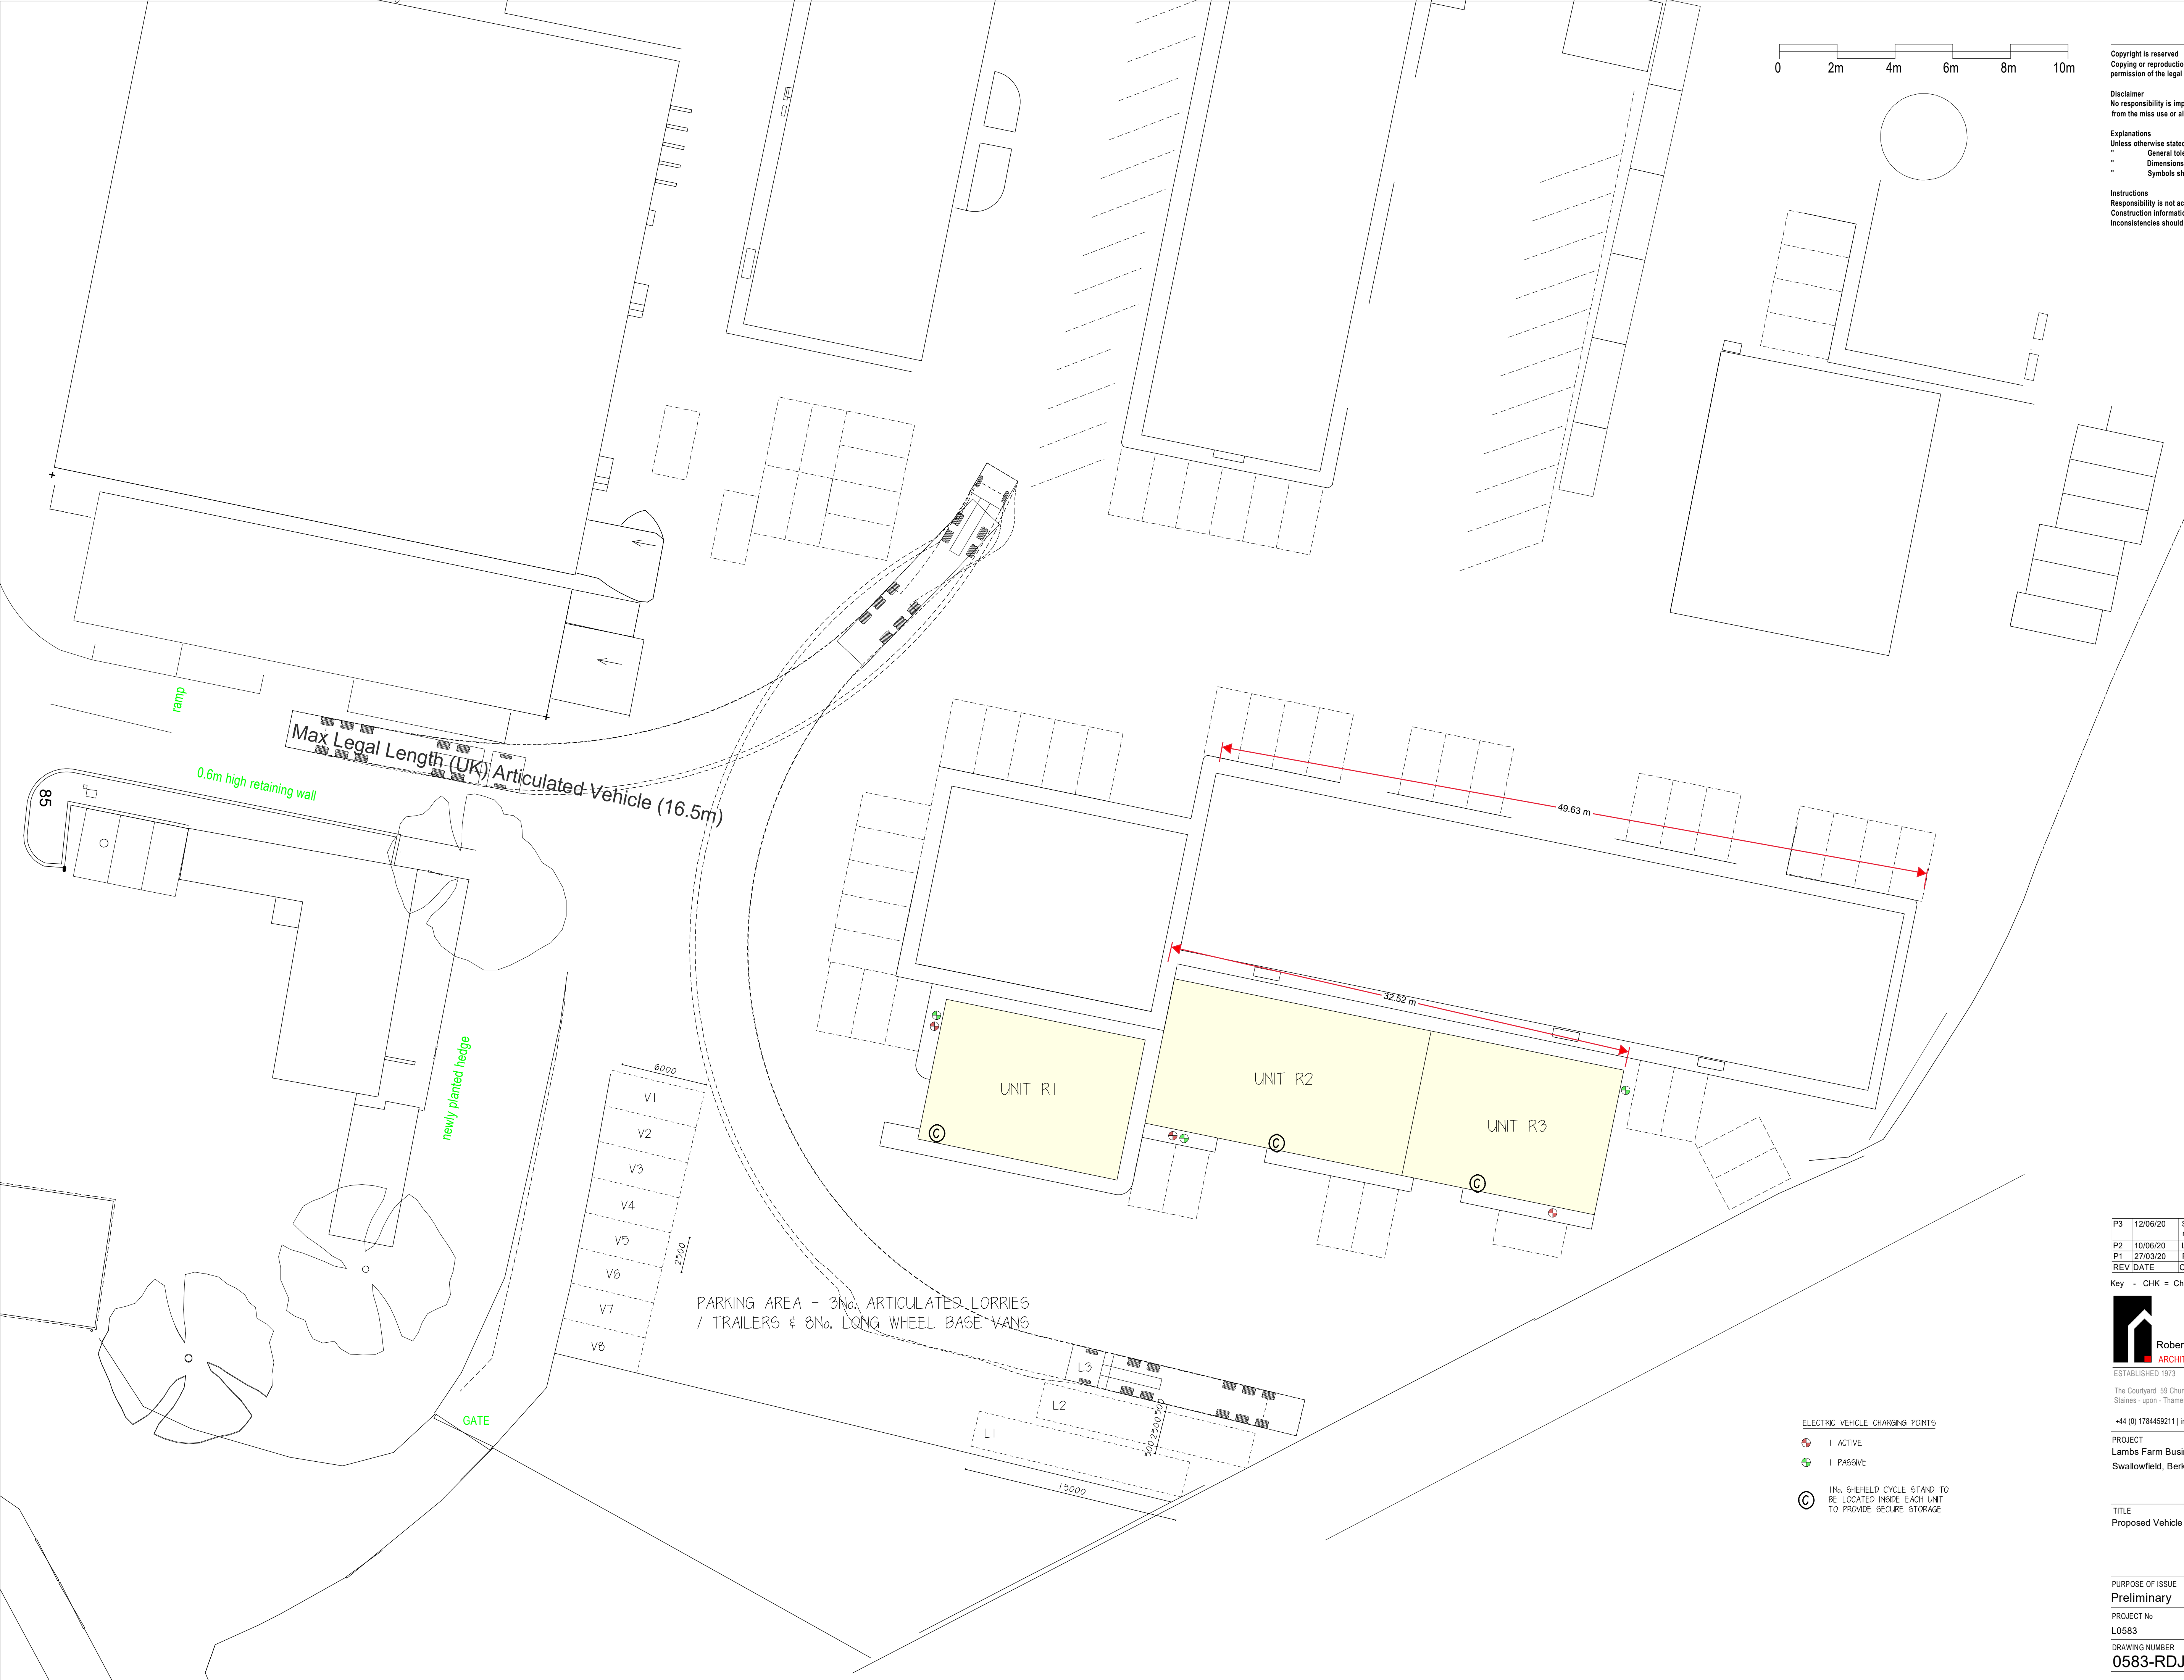

Max Legal Length (UK) Articulated Vehicle (16.5m)

49.63 m

32.52 m

PARKING AREA - 3No. ARTICULATED LORRIES / TRAILERS & 8No. LONG WHEEL BASE VANS

- V1
- V2
- V3
- V4
- V5
- V6
- V7
- V8

- L1
- L2
- L3

P3	12/06/20	Symbols emphasised & spaces clearly numbered	AOB - GS
P2	10/06/20	Layout amended	GS - GS
P1	27/03/20	For comment	GS - RN
REV	DATE	COMMENT	CHK - APD

Key - CHK = Checked by APD = Approved by



ESTABLISHED 1973
The Courtyard 59 Church Street
Staines-upon-Thames TW18 4XS
+44 (0) 1784459211 | info@rdjwld.com | www.rdjwld.com

PROJECT
Lambs Farm Business Park,
Swallowfield, Berks.

TITLE
Proposed Vehicle Tracking

- ELECTRIC VEHICLE CHARGING POINTS
- ⊕ ACTIVE
 - ⊕ PASSIVE
 - Ⓢ 1No. SHEFFIELD CYCLE STAND TO BE LOCATED INSIDE EACH UNIT TO PROVIDE SECURE STORAGE

PURPOSE OF ISSUE Preliminary	DRAWN BY GS	CHECKED BY RN
PROJECT No L0583	STATUS S3	REVISION P3
SCALE @ A1 1:200		

DRAWING NUMBER
0583-RDJWL-R-XX-DR-A-0027

This page is intentionally left blank