


DO NOT SCALE

KEY

--- 25m FORWARD VISIBILITY (20mph MFS)

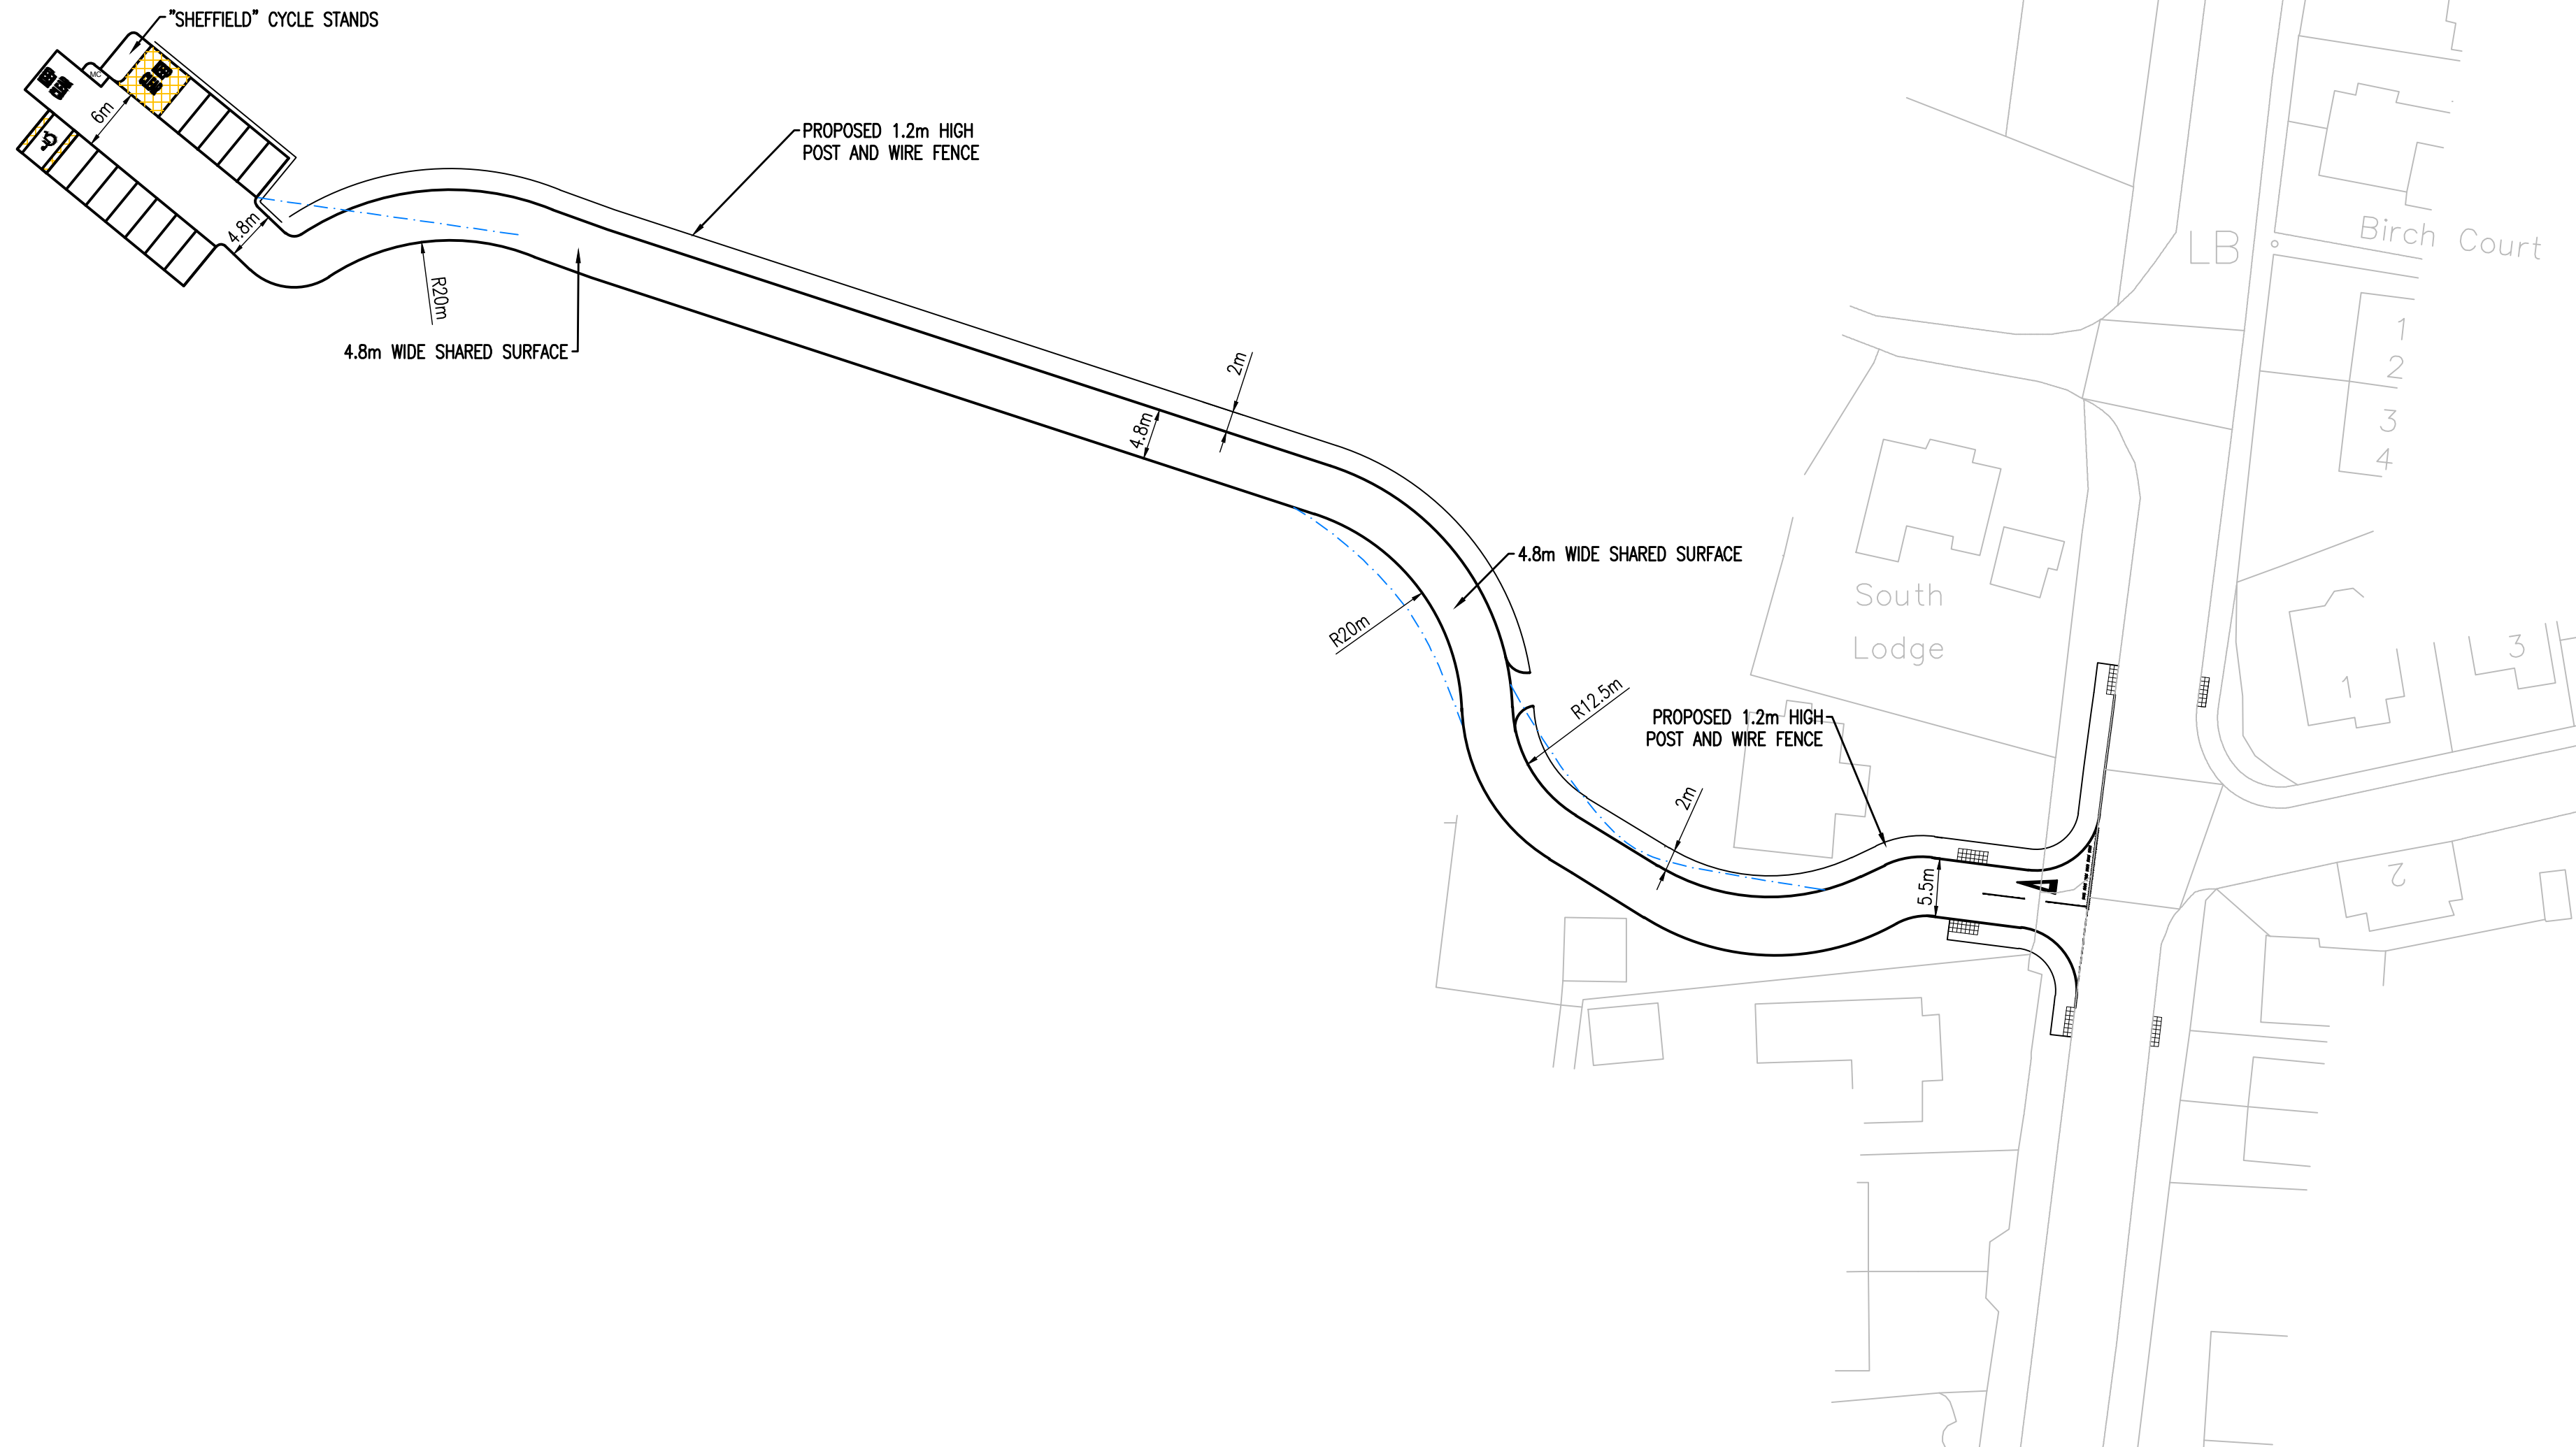

Reproduced from the Ordnance Survey map with the permission of the Controller of Her Majesty's Stationery Office. Licence no. 100048755. Crown copyright reserved.

B	22/10/2019	LEW	ALIGNMENT UPDATED	AC	AC
A	30/08/2019	LEW	FIRST ISSUE	AC	AB
REV	DATE	BY	DESCRIPTION	CHK	APP
S0 - WORK IN PROGRESS					



Mountbatten House
 Basing View
 Basingstoke
 RG21 4HJ, UK
 T+ 44 (0) 1256 318 800
 F+ 44 (0) 1256 318 700
 wsp.com

CLIENT:	PROJECT:
ARCHITECT:	TITLE:

STANBURY HOUSE, SPENCERS WOOD SANG CAR PARK ACCESS ROAD AND LAYOUT

SCALE @ A2: 1:500	CHECKED: AC	APPROVED: AB
PROJECT No: 70004956	DESIGNED: LEW	DATE: August 19
DRAWING No: 4956-SK-003		REV: B
© WSP UK Ltd		

File name S:\70004956 - STANBURY HOUSE, SPENCERS WOOD - MODELS AND DRAWINGS\DEVELOPMENT\AUTOCAD\SKETCHES\4956-SK-003.DWG, printed on 23 October 2019 16:48:02, by Walton, Lewis

This page is intentionally left blank