




GROUND

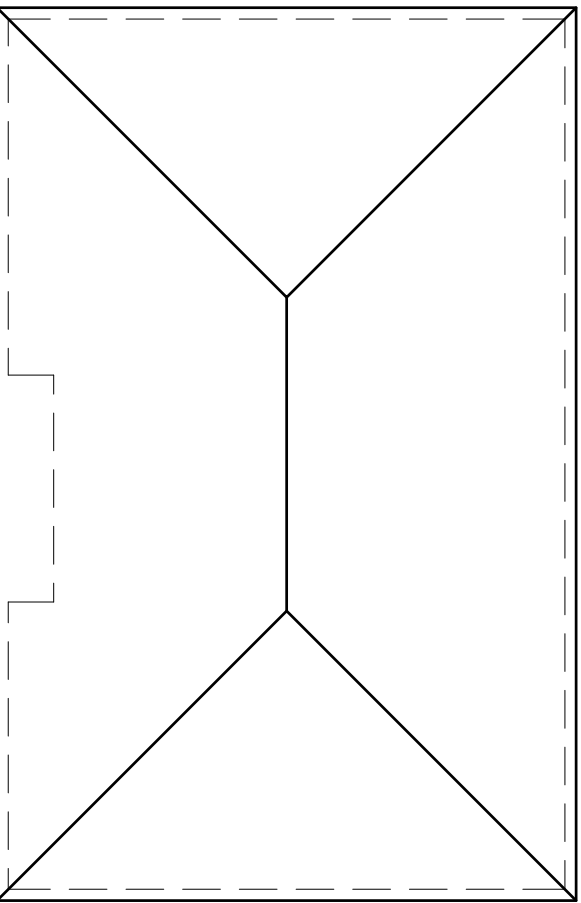


ROOF

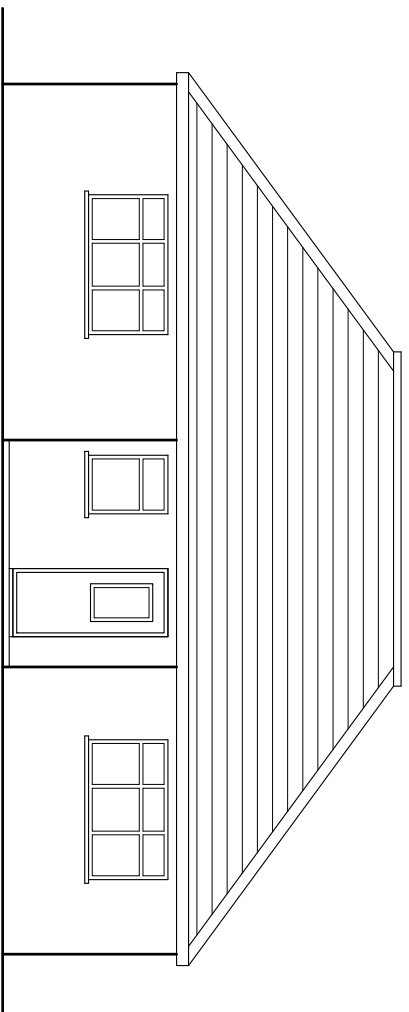


FRONT

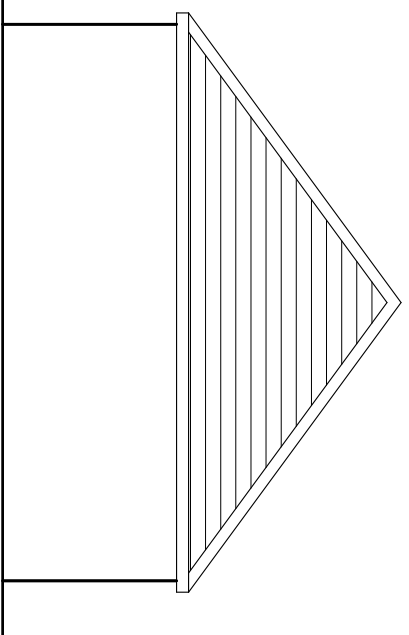




SIDE

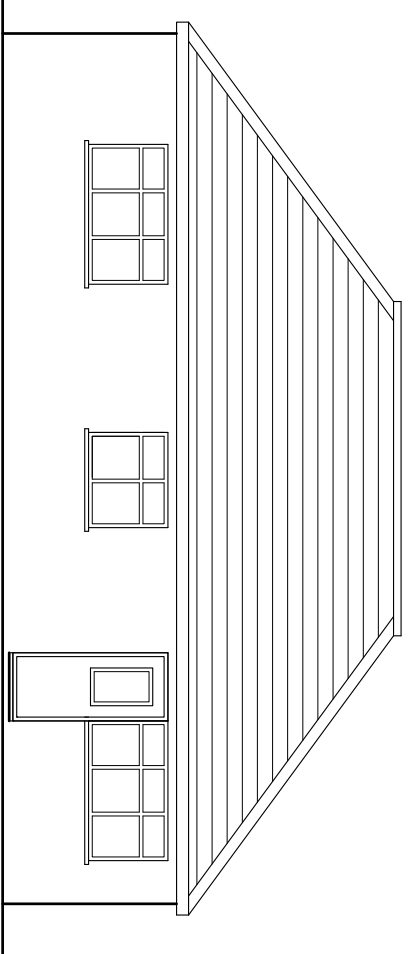


REAR

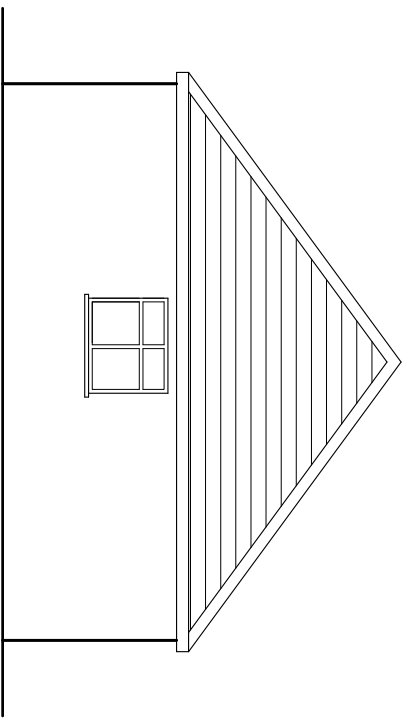

SIDE

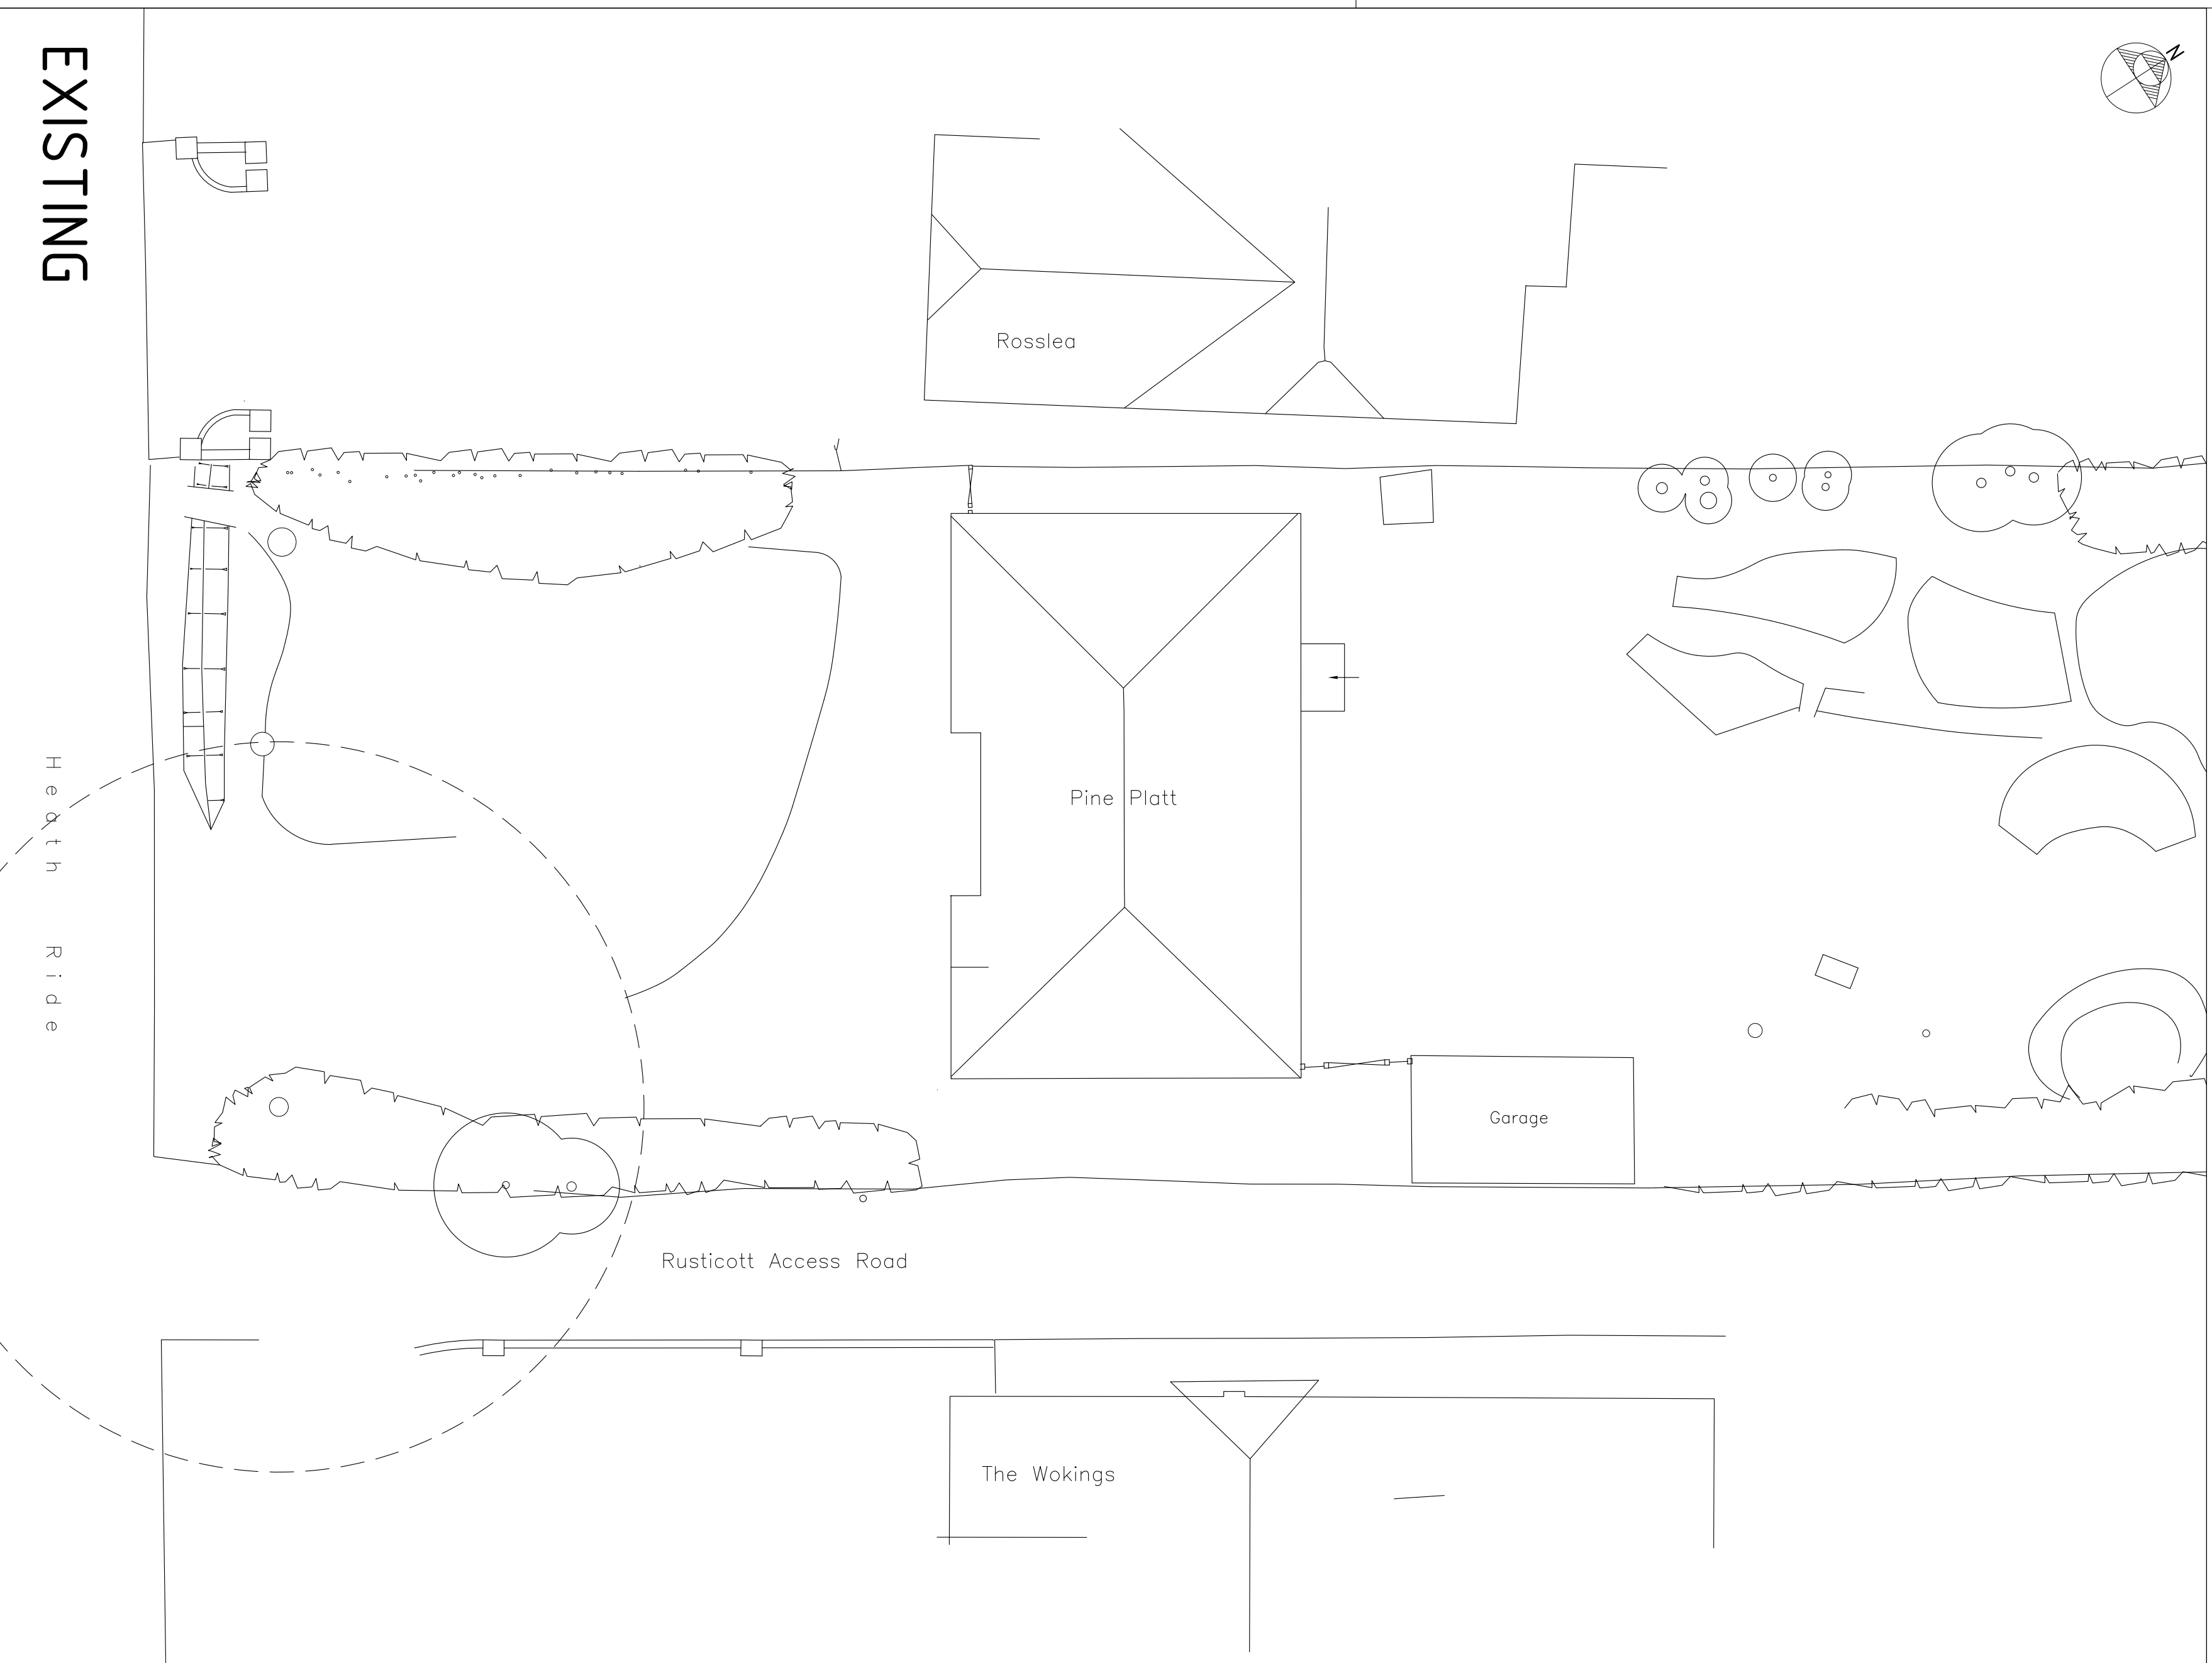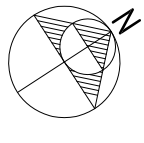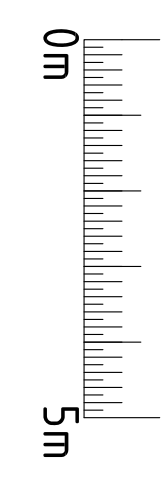


EXISTING

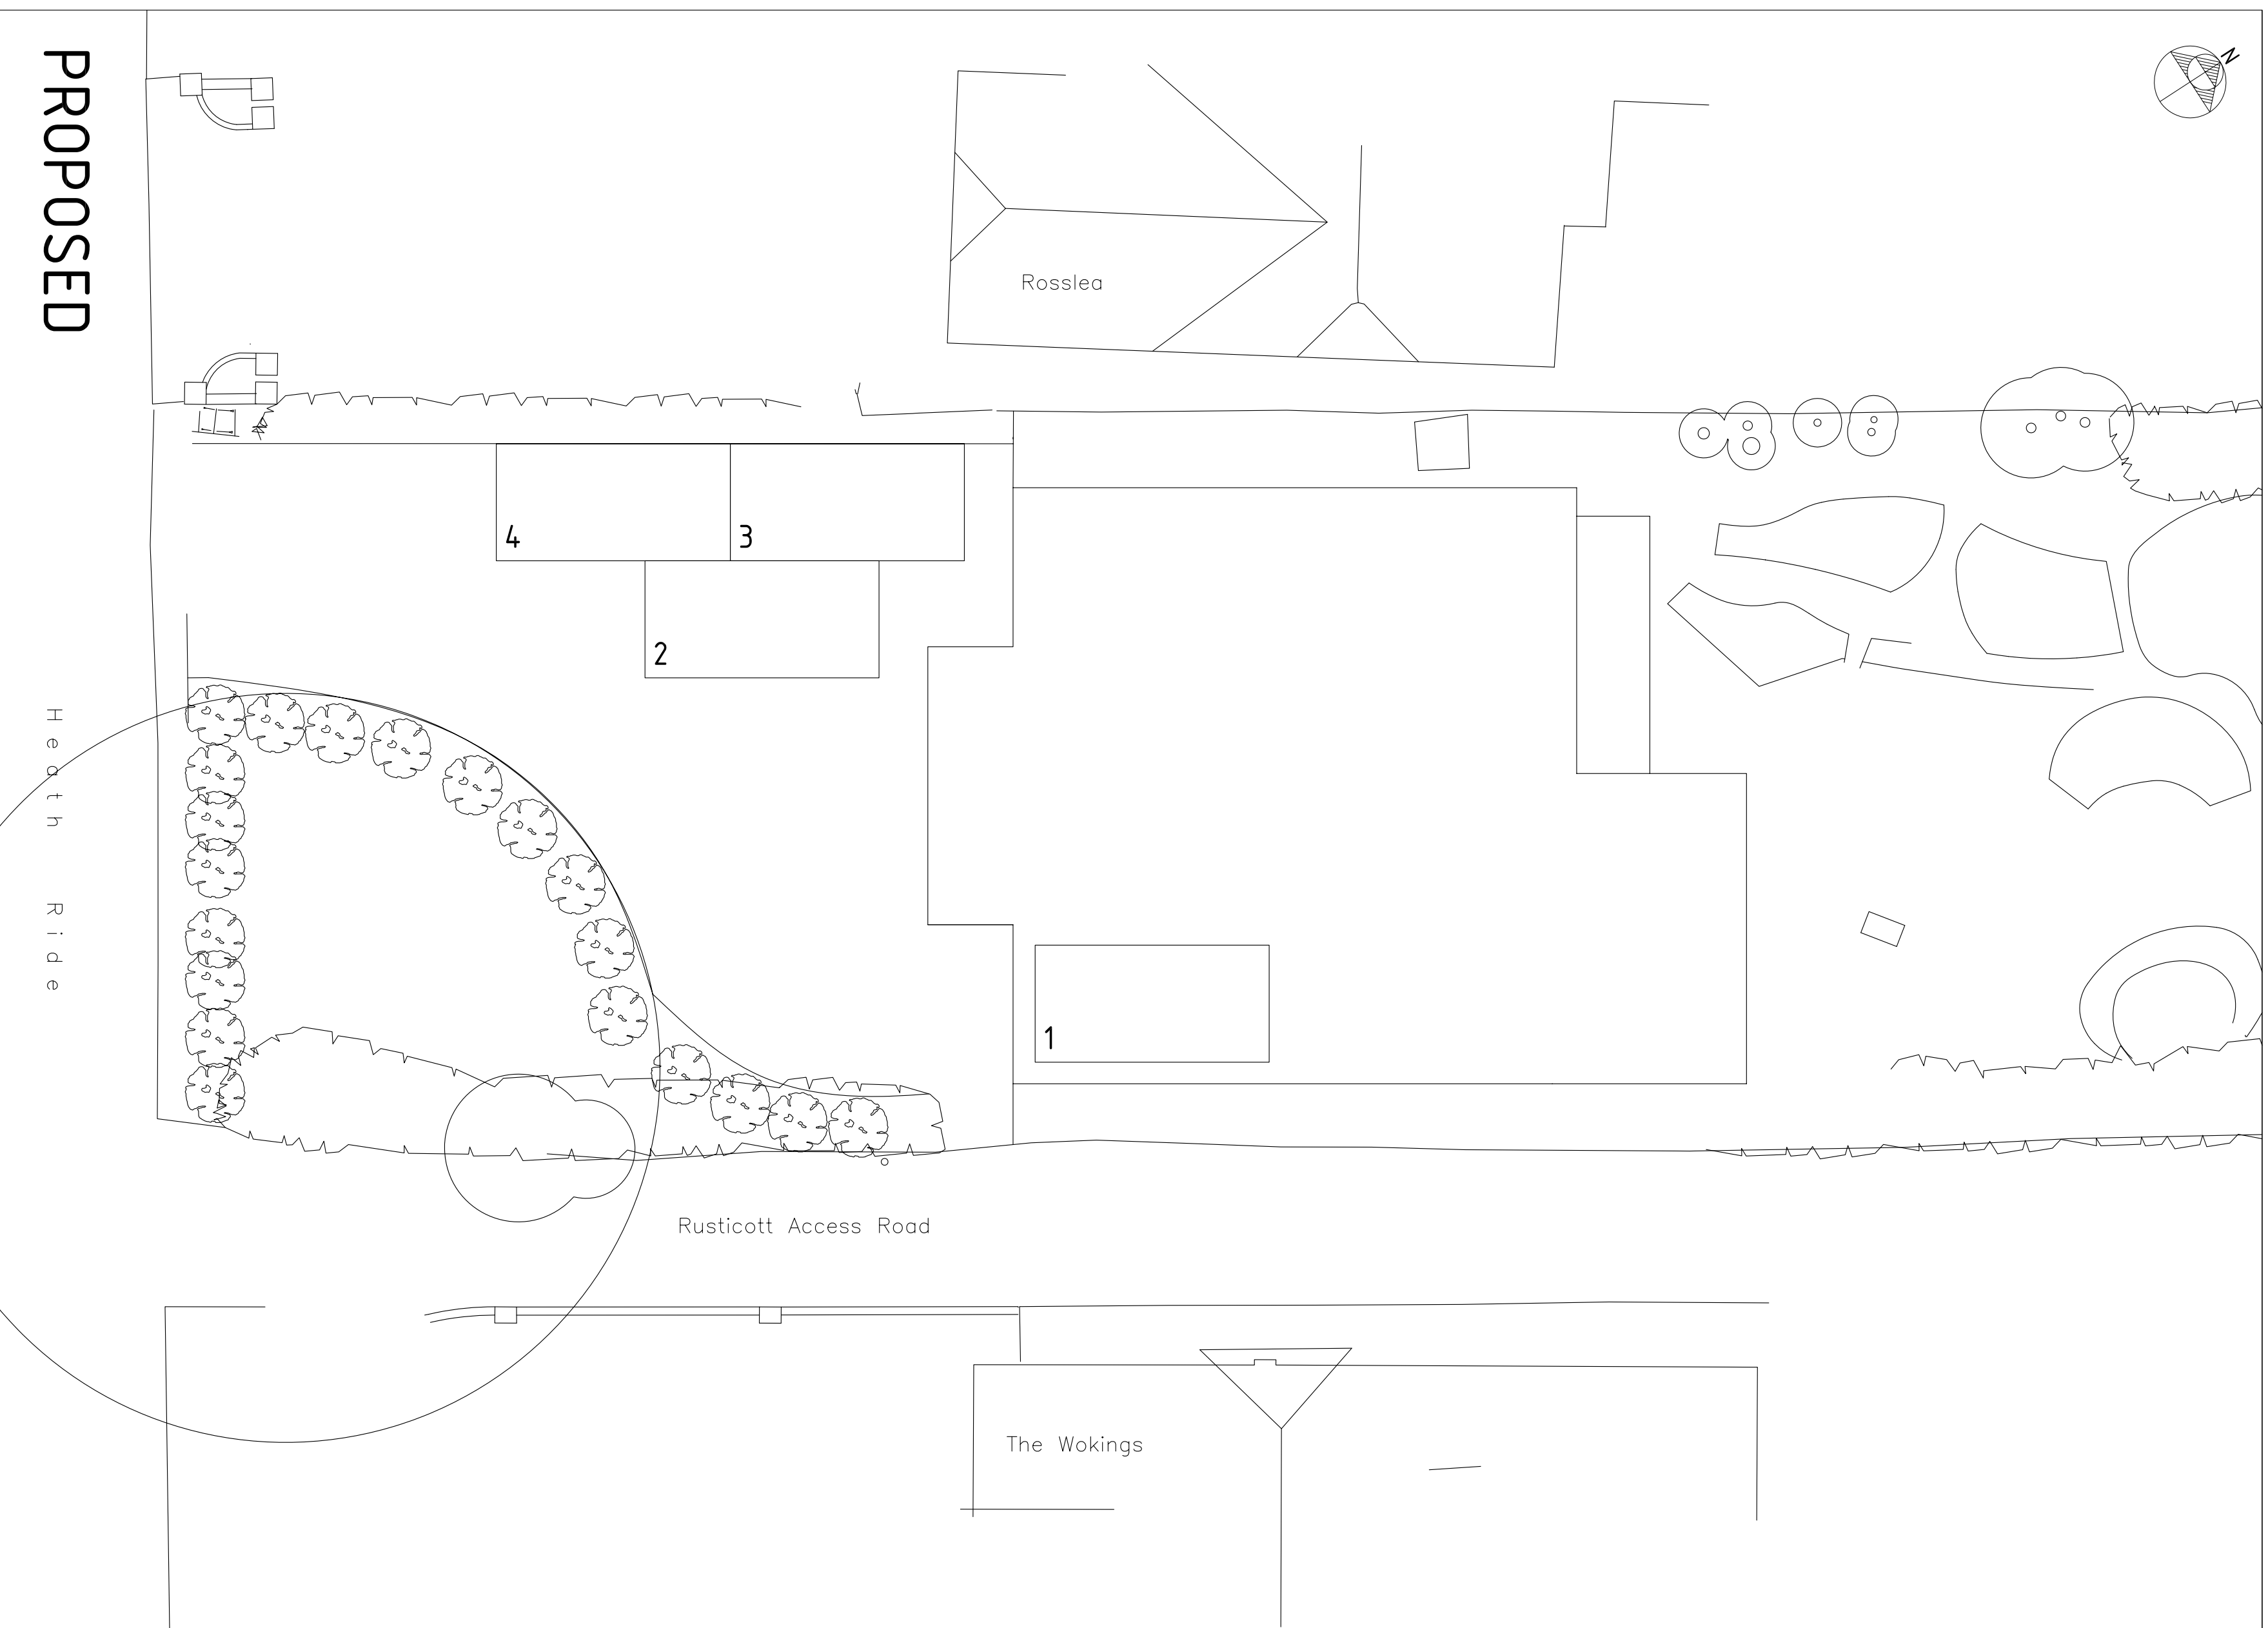

PROPOSED

REVISION D	11.08.15	CG
REVISION C	07.08.15	CG
REVISION B	03.08.15	CG
REVISION A	16.07.15	CG

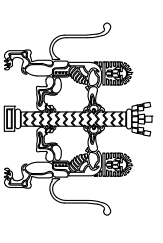

**W.M. GRAHAM ASSOCIATES**  
RIBA CHARTERED ARCHITECTS

1 Peach Street  
Wokingham  
Berkshire  
RG40 1XJ  
Email: [wmg.architects@btconnect.com](mailto:wmg.architects@btconnect.com)  
Tel: 0118 9770464  
Website: [www.wmgramham-architects.co.uk](http://www.wmgramham-architects.co.uk)

JOB  
PINE PLATT  
HEATH RIDE,  
FINCHAMPSTEAD  
RG40 3QJ

TITLE  
EXISTING PLANS  
ELEVATIONS AND  
PROPOSED LAYOUT

SCALE	DATE	DRAWN BY
1:100 @ A1	JAN 15	CG
JOB NO	DRAWING NO	REVISION
2932	03	D

This page is intentionally left blank