

# H. M. LAND REGISTRY

NATIONAL GRID PLAN

SU 8268

SECTION A

~~BERKSHIRE~~


Scale 1/1250

Enlarged from 1/2500

~~WOKINGHAM DISTRICT~~

WOKINGHAM WITHIN PARISH

ADMINISTRATIVE AREA WOKINGHAM

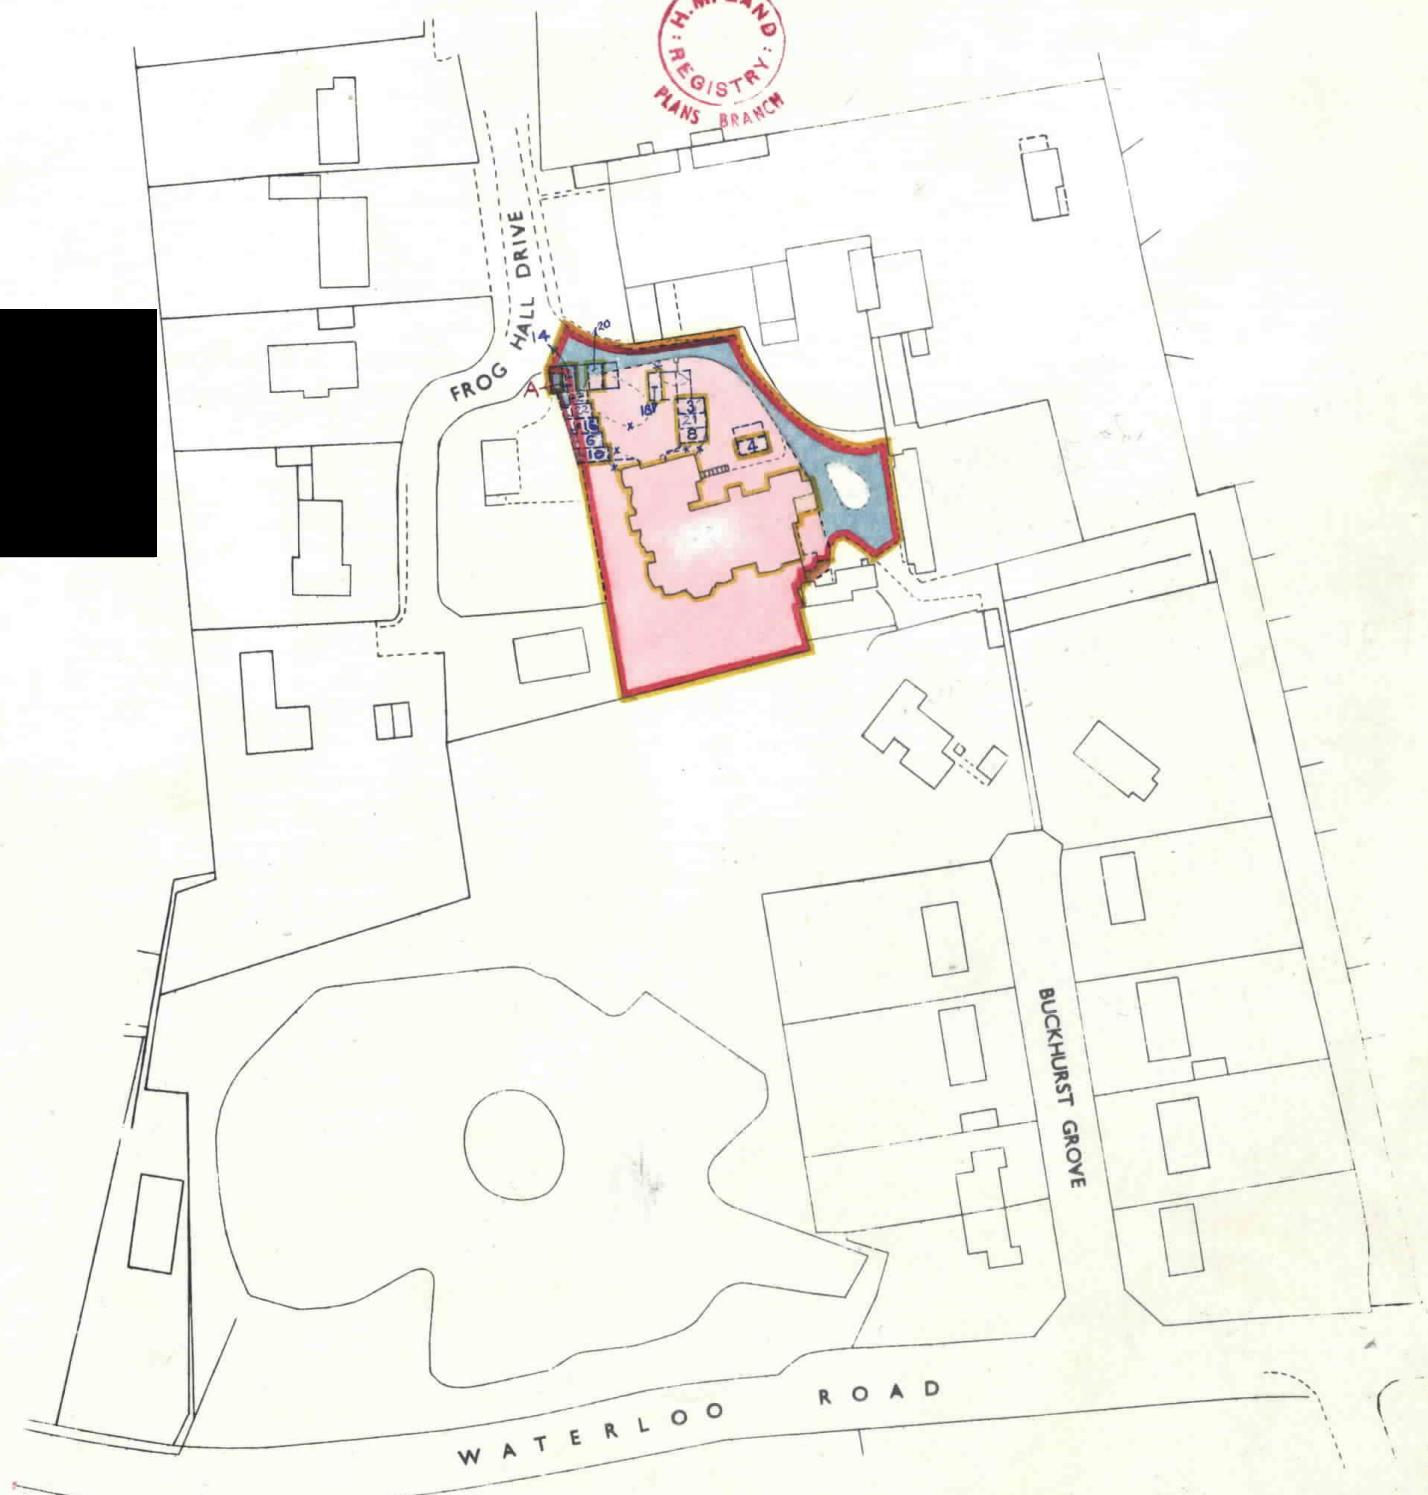

Old Reference XXXVIII 16  
Made and printed by the Director  
General of the Ordnance Survey,  
Chesington, Surrey. 1965 for HMLR

© Crown Copyright 1965

TITLE No. BK101041


This is a copy of the title plan on 4 JAN 2019 at 18:43:00. This copy does not take account of any application made after that time even if still pending in HM Land Registry when this copy was issued.

This copy is not an 'Official Copy' of the title plan. An official copy of the title plan is admissible in evidence in a court to the same extent as the original. A person is entitled to be indemnified by the registrar if he or she suffers loss by reason of a mistake in an official copy. If you want to obtain an official copy, the HM Land Registry web site explains how to do this.


HM Land Registry endeavours to maintain high quality and scale accuracy of title plan images. The quality and accuracy of any print will depend on your printer, your computer and its print settings. This title plan shows the general position, not the exact line, of the boundaries. It may be subject to distortions in scale. Measurements scaled from this plan may not match measurements between the same points on the ground.

This title is dealt with by HM Land Registry, Gloucester Office.

Scale: 1/250

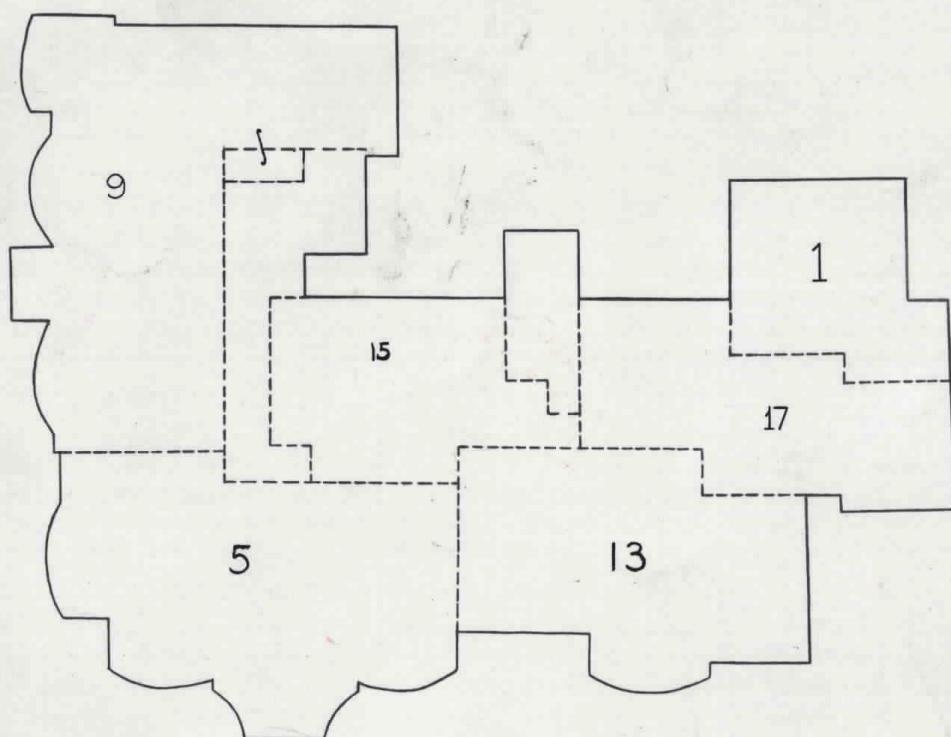


GROUND FLOOR

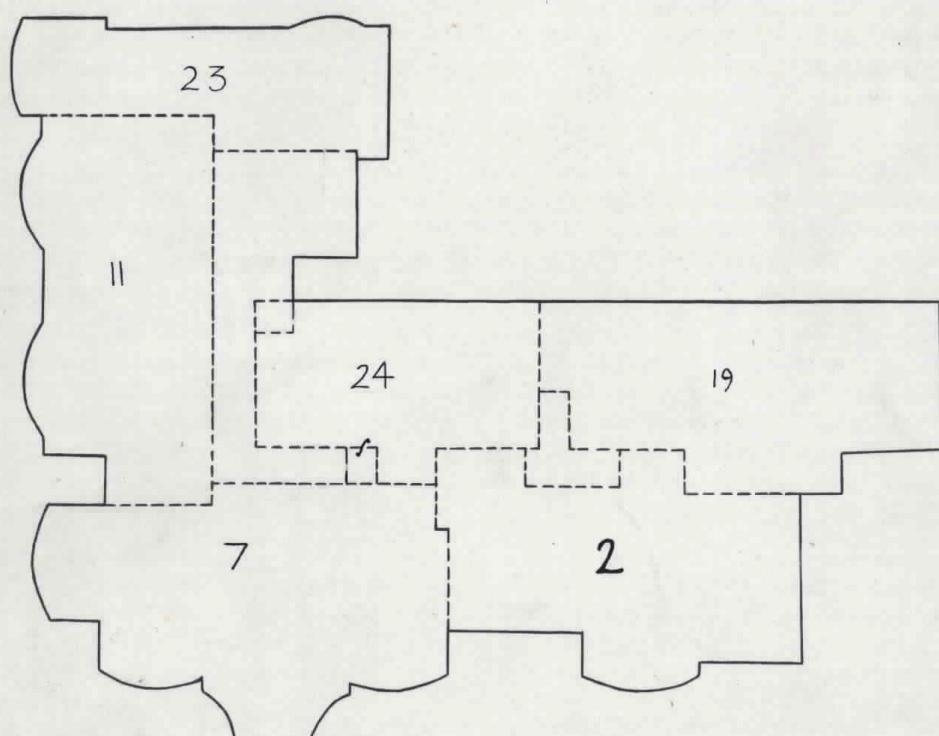

FIRST FLOOR

SUPPLEMENTARY PLAN  
TO THE FILED PLAN

 

TITLE No. BK101041

This is a copy of the title plan on 4 JAN 2019 at 18:43:00. This copy does not take account of any application made after that time even if still pending in HM Land Registry when this copy was issued.

This copy is not an 'Official Copy' of the title plan. An official copy of the title plan is admissible in evidence in a court to the same extent as the original. A person is entitled to be indemnified by the registrar if he or she suffers loss by reason of a mistake in an official copy. If you want to obtain an official copy, the HM Land Registry web site explains how to do this.

HM Land Registry endeavours to maintain high quality and scale accuracy of title plan images. The quality and accuracy of any print will depend on your printer, your computer and its print settings. This title plan shows the general position, not the exact line, of the boundaries. It may be subject to distortions in scale. Measurements scaled from this plan may not match measurements between the same points on the ground.

This title is dealt with by HM Land Registry, Gloucester Office.