



Hazard Identification		
ref	hazard	date

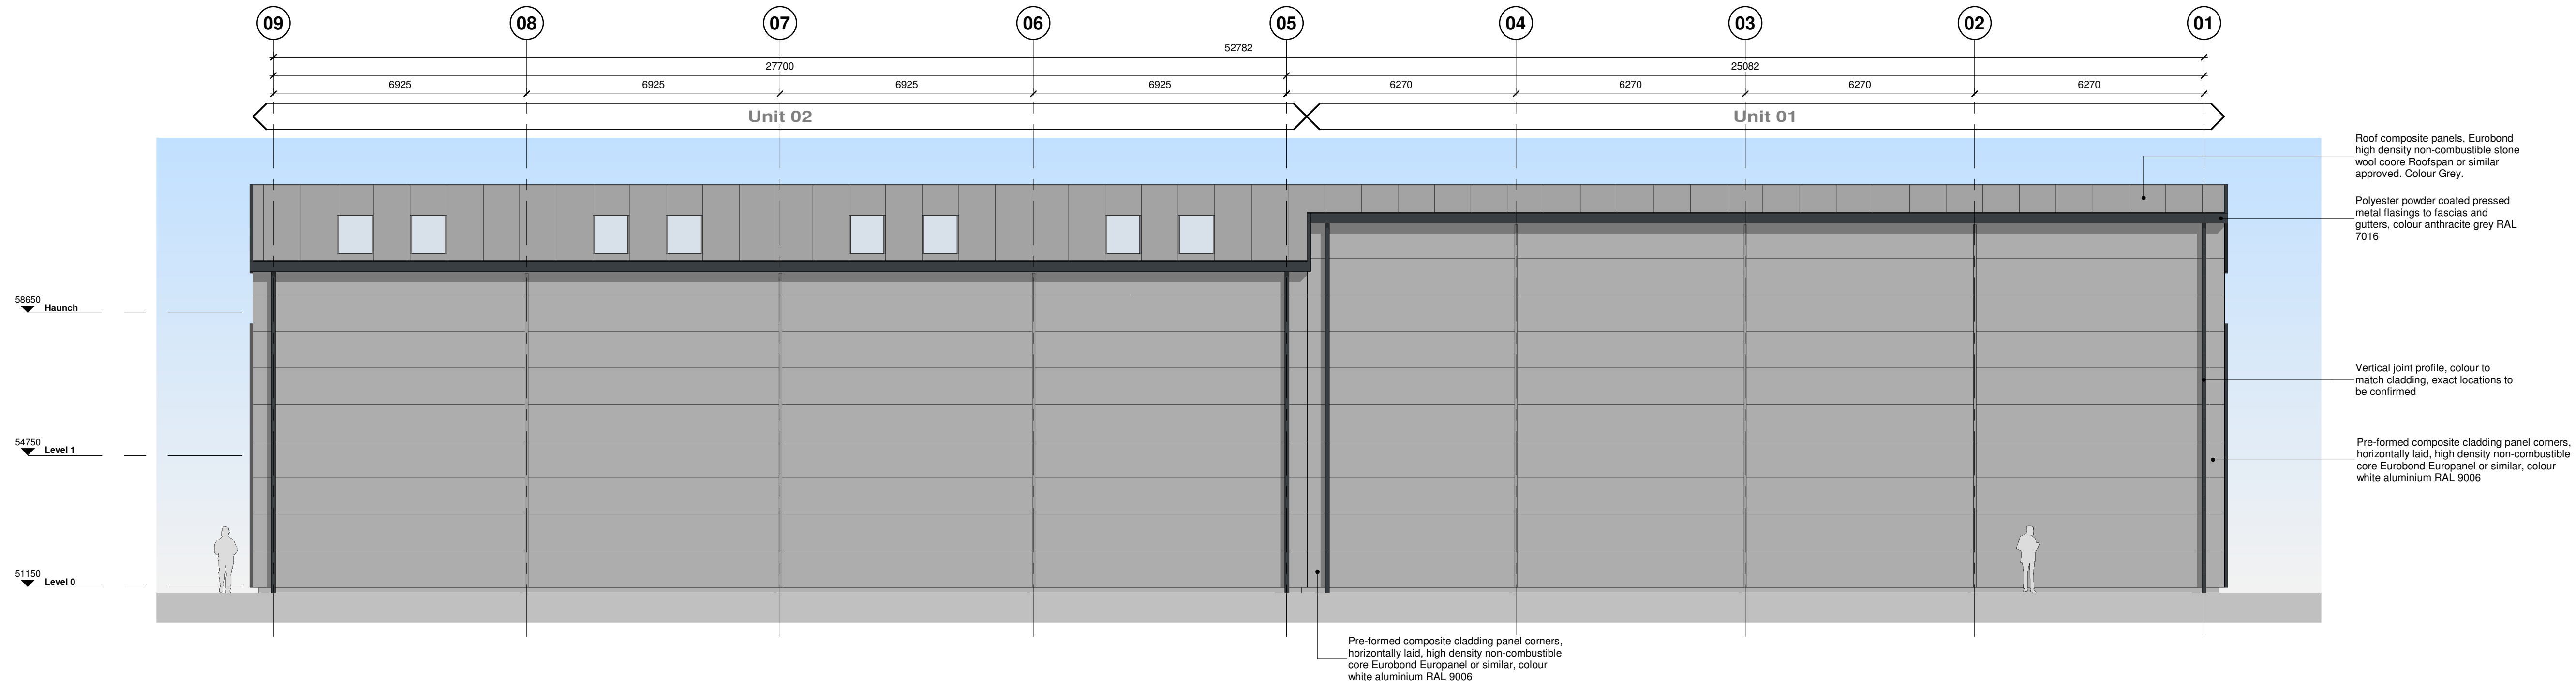

C Elevation C (North-West, Rear)
1 : 100

201

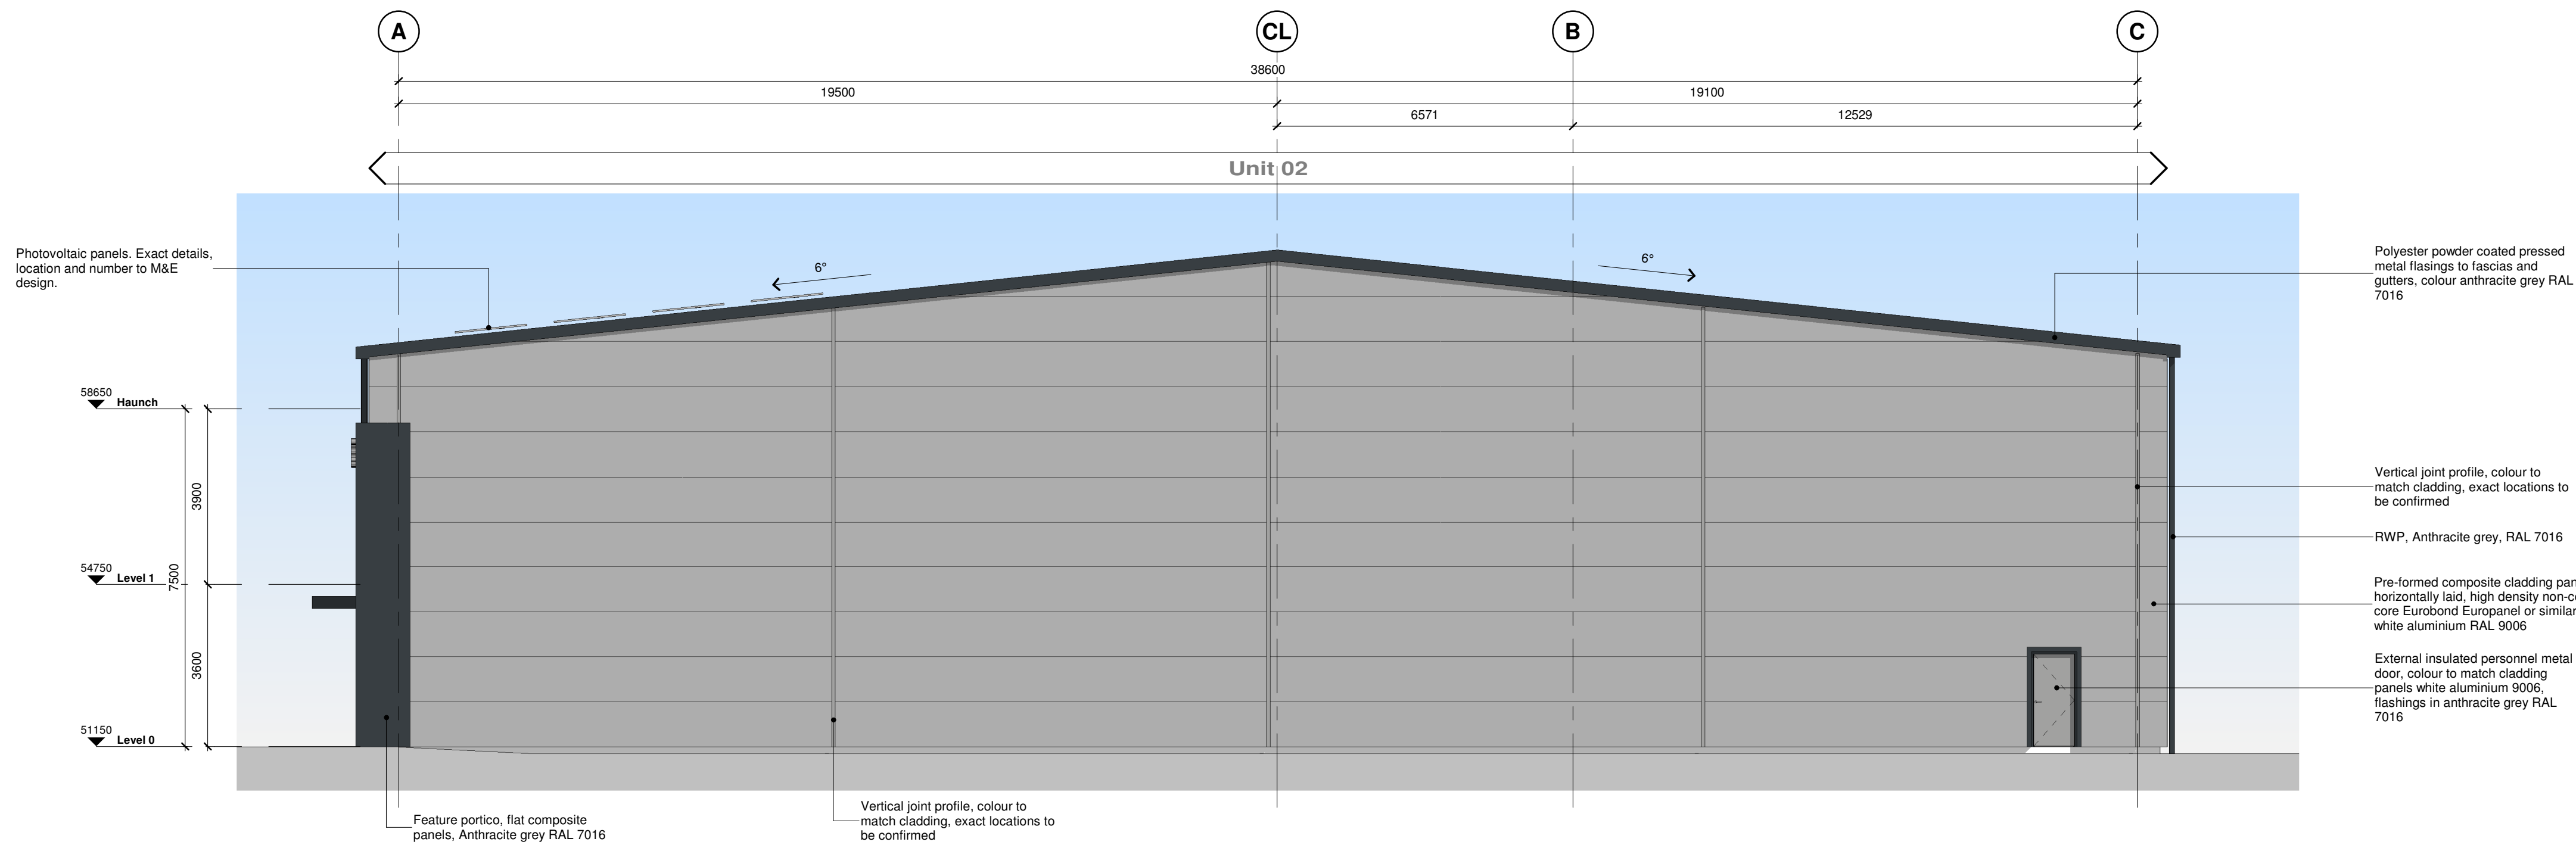

D Elevation D (North-East, Side path)
1 : 100

P2	Entrance feature materials updated following client's comments	JC	16.11.20	JC
P1	First Issue of Drawing	JC	09.11.20	JC
Rev	Revision Details	Drawn	Date	Checked



Project Management • Architecture • Building Surveying • Cost Consultancy

Client
LGIM

Project
Industrial Development
Fishponds Close, Wokingham

Drawing Title
Building A Elevations C & D

Status Purpose of Issue
S2 SUITABLE FOR INFORMATION

Drawn by	JC	Created	22.10.2020
C4 Job no.	19137	Scale	1 : 100 @ A1

Dwg no.	19137-C4P-BA-ZZ-DR-A-2101	Rev	P2
---------	---------------------------	-----	----

This page is intentionally left blank