
Front Elevation

Side Elevation



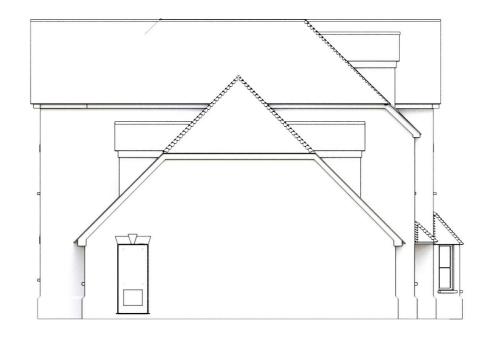

Rear Elevation








Rev 2 27/01/22 scale corrected.

GIA 322 including garage

Woodbridge Developments Itd

Drawing BR 04 08/10/2021

5 metres

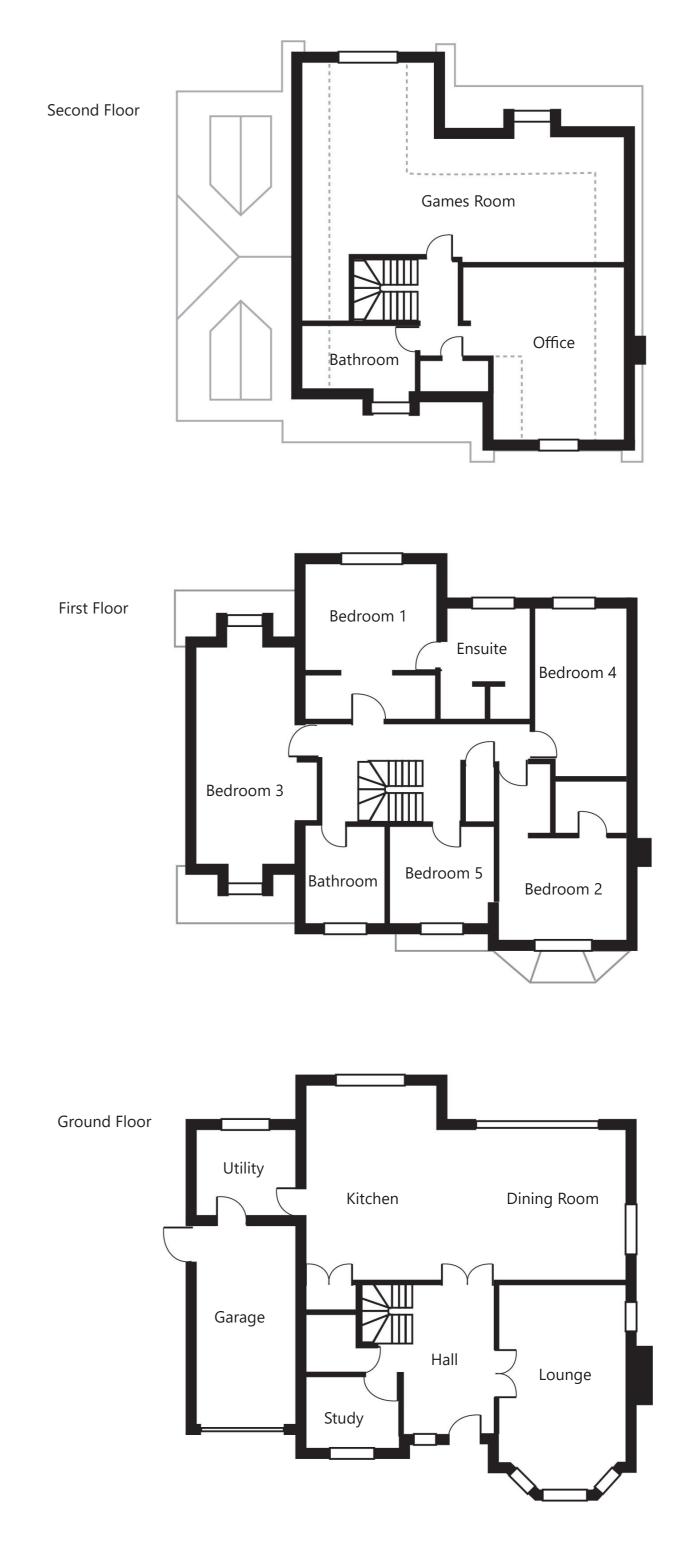

This page is intentionally left blank