
Plot 05

Front Elevation



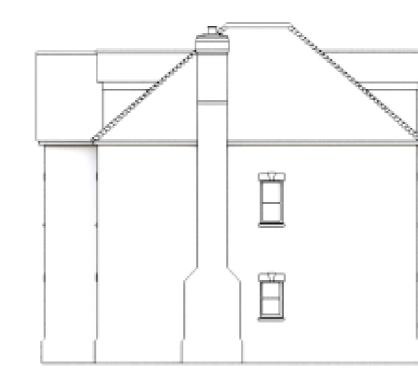


Side Elevation

Side Elevation ΞĤ ΈĔ



Garage Front Elevation

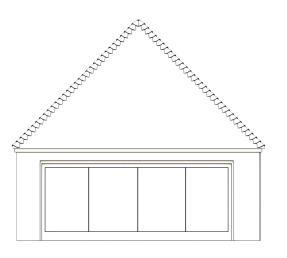

Rev 2 27/01/22

tr The

Garage Side Elevation




scale corrected GIA 352 m2 plus 36 garage

Woodbridge Developments Itd

Drawing BR 05

08/10/2021

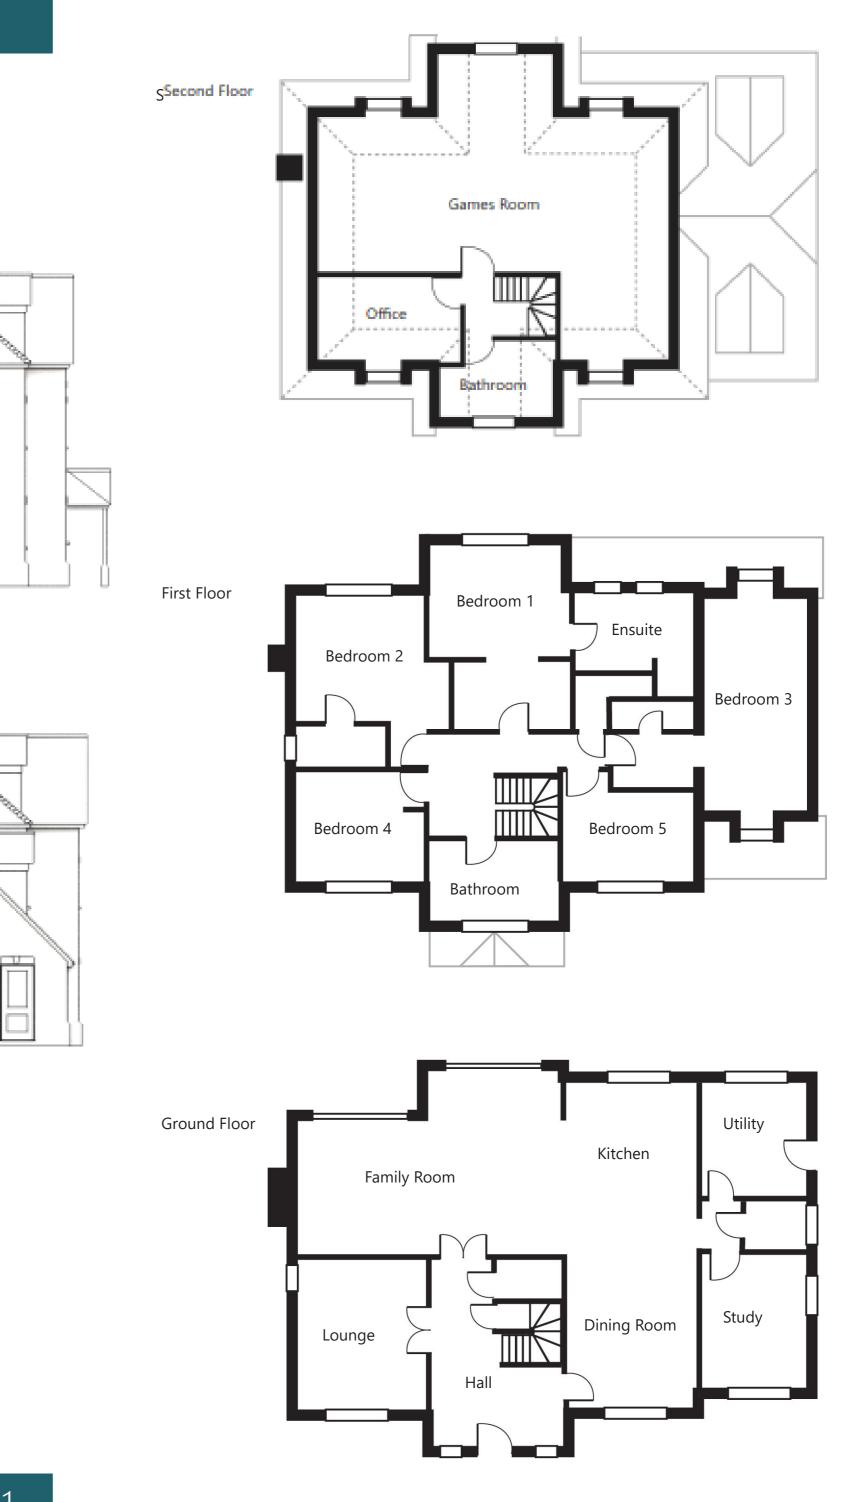

This page is intentionally left blank