


Parking Symbol Key

- P.E Passive electric charging point
E Active electric charging point
D Disabled parking space

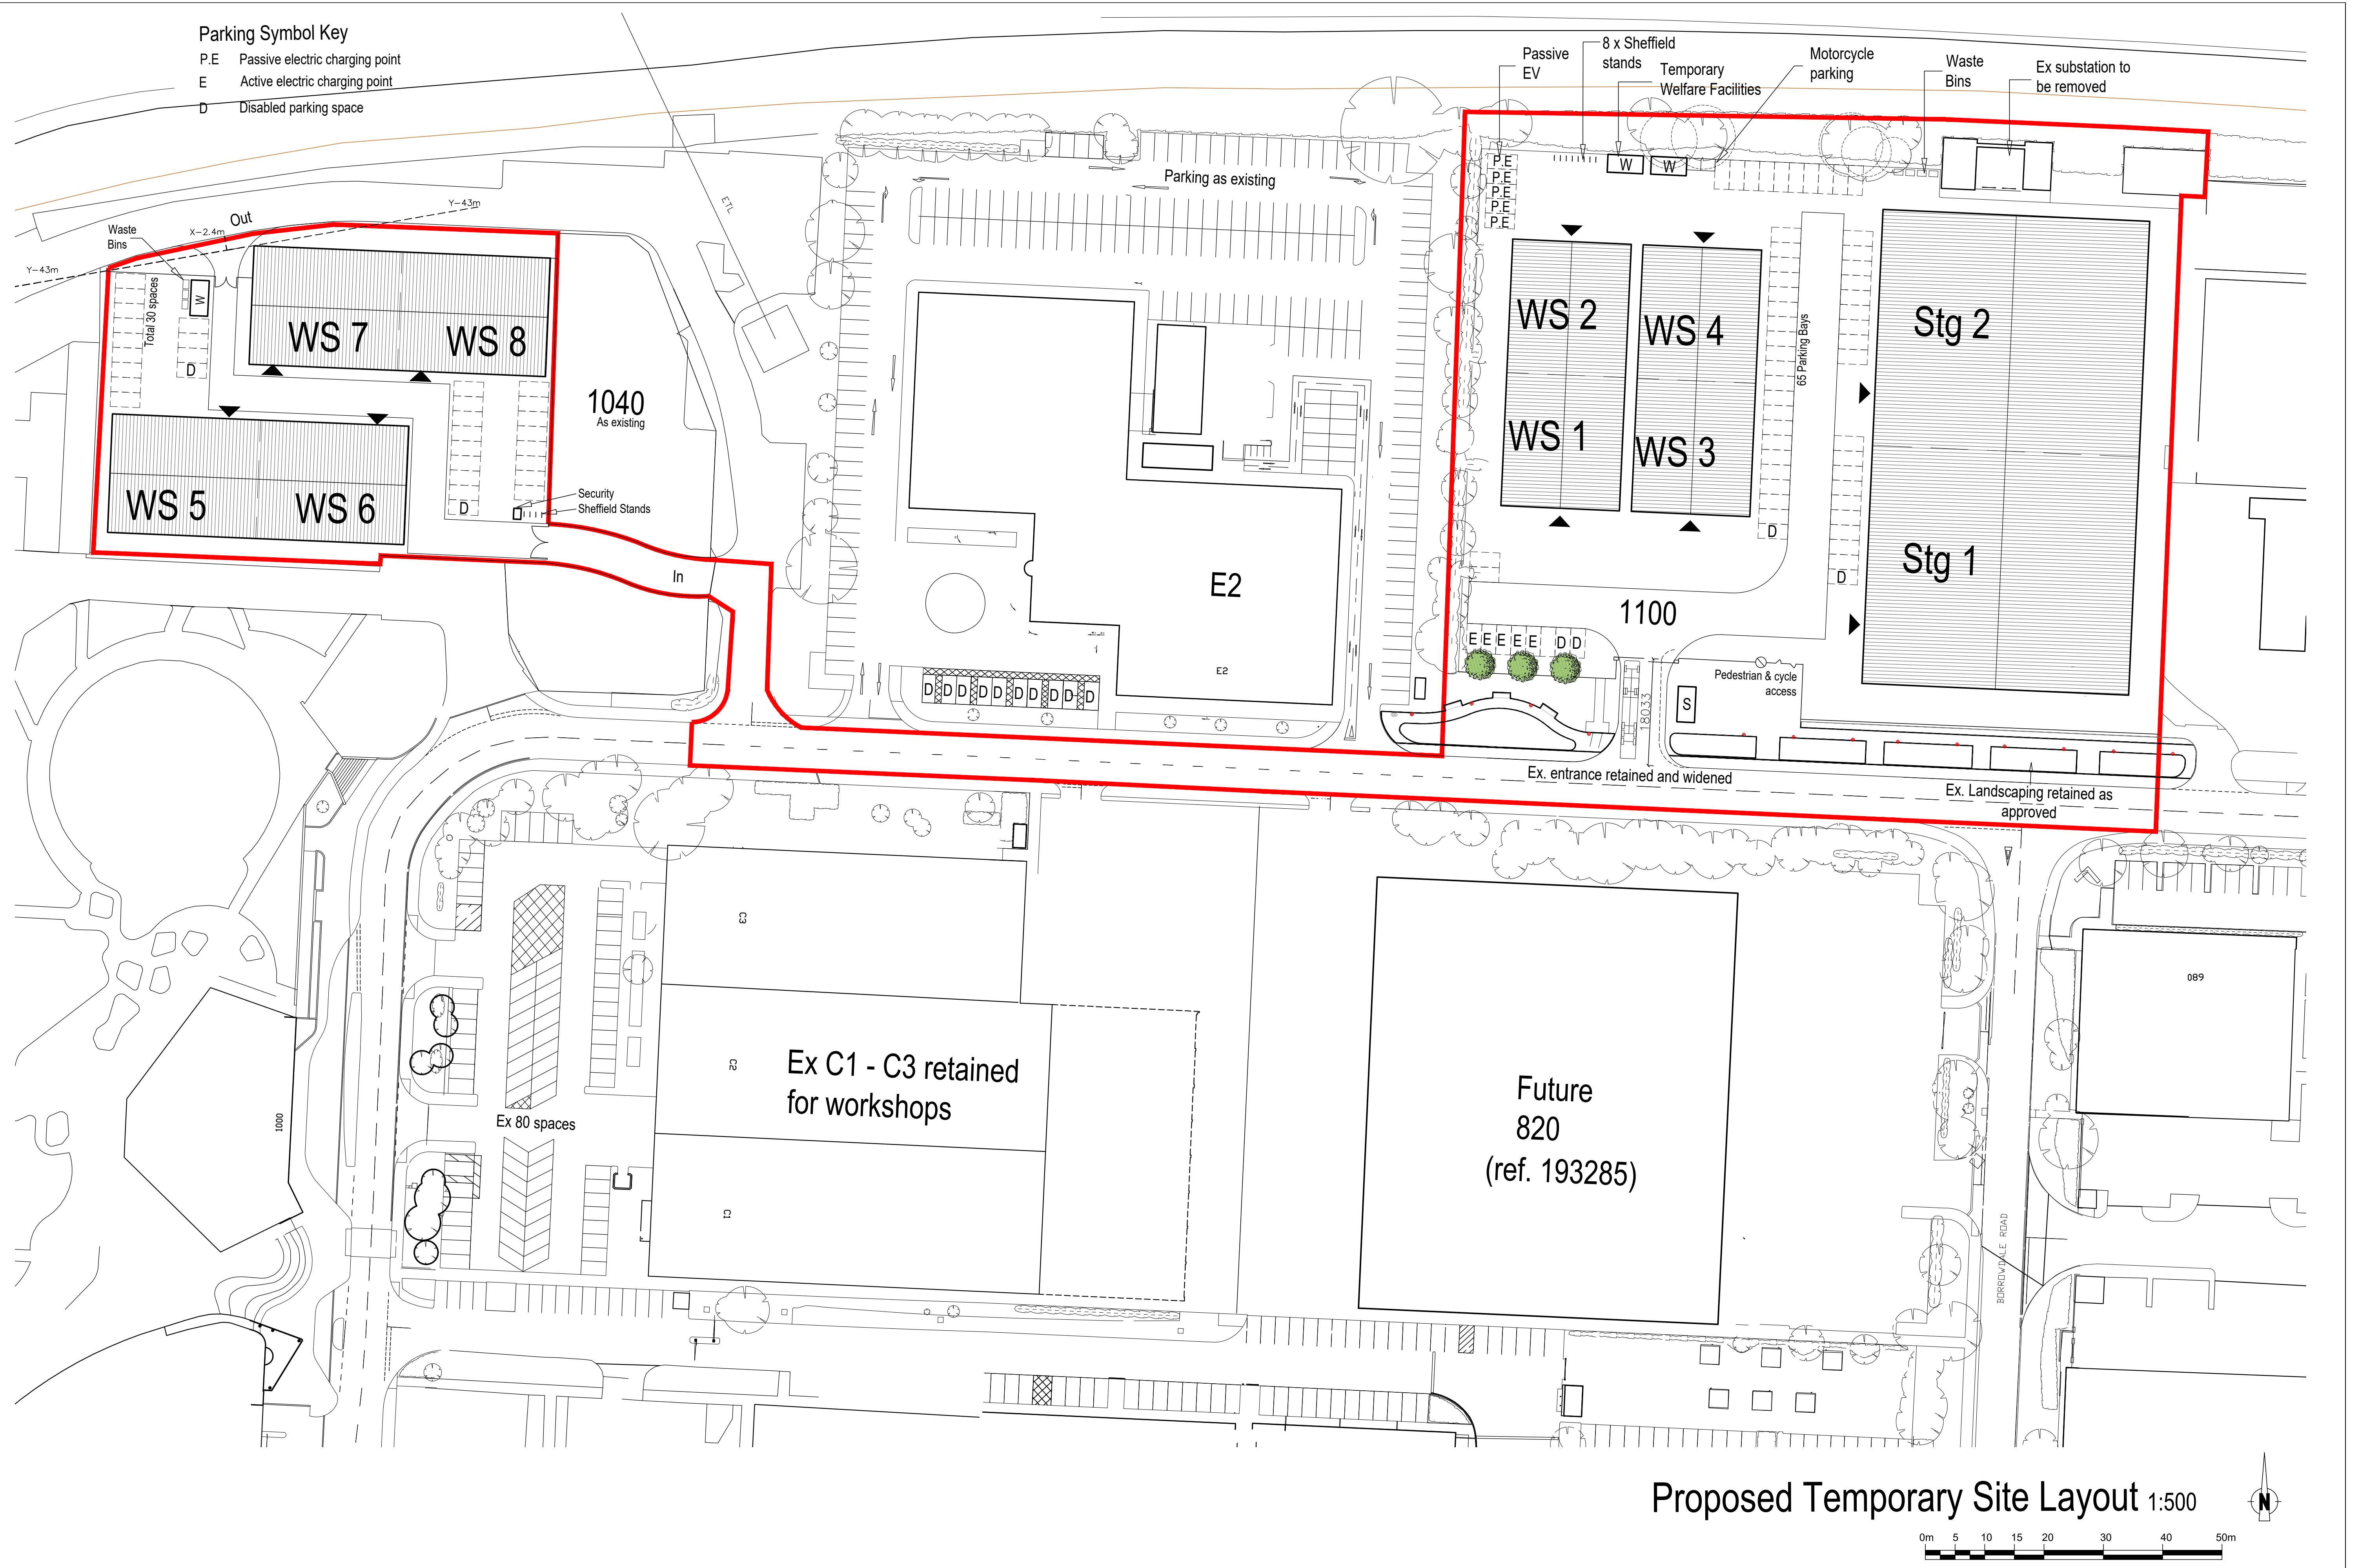

Revisions	
P - 25.11.2021 - Draft Issue for review.	
P1 - 21.12.2021 - Planning Issue.	
P2 - 07.02.2022 - Minor amendments	
P3 - 14.02.2022 - Minor amendments	
P4 - 15.02.2022 - Minor amendments	
P5 - 16.02.2022 - Minor amendments	
P6 - 18.02.2022 - Officer comments	
P7 - 23.02.2022 - Minor amendments	

Drawings Notes	
1. this is not a survey drawing - all dimensions to be checked on site.	
2. do not scale off this drawing.	
3. the copyright of this drawing is the property of TPA Design Ltd	
4. all discrepancies to be reported to the architect	
5. please ensure that this drawing is read together and cross referenced with all other relevant architectural drawings, schedules and specifications.	
6. please ensure that this drawing is read in conjunction with all other consultants/specialist contractors relevant drawings, schedules and specifications.	
7. TPARCHITECTS is a trading name of TPA Design Ltd Registered address 33a St Lukes Road, Maidenhead, Berkshire SL67DN.	

Project		Winnersh Triangle Business Park Eskdale Road Reading, RG41 5TS	
Title		Winnersh Film Studio Proposed Temporary Site Layout	
Drg. No.		2697-TP-101	
Rev		P7	
Drawn		GVL	
Checked		ED	
Date		Dec'21	
Scale		1:500	
Status		T.Planning	

TPARCHITECTS

33a St Lukes Road Maidenhead Berkshire SL6 7DN
enquiries@tparch.co.uk
www.tparch.co.uk

This page is intentionally left blank