



Notes

All dimensions and levels on site are to be checked prior to commencement of work.
This drawing is the copyright of The Edwards Irish Partnership LLP

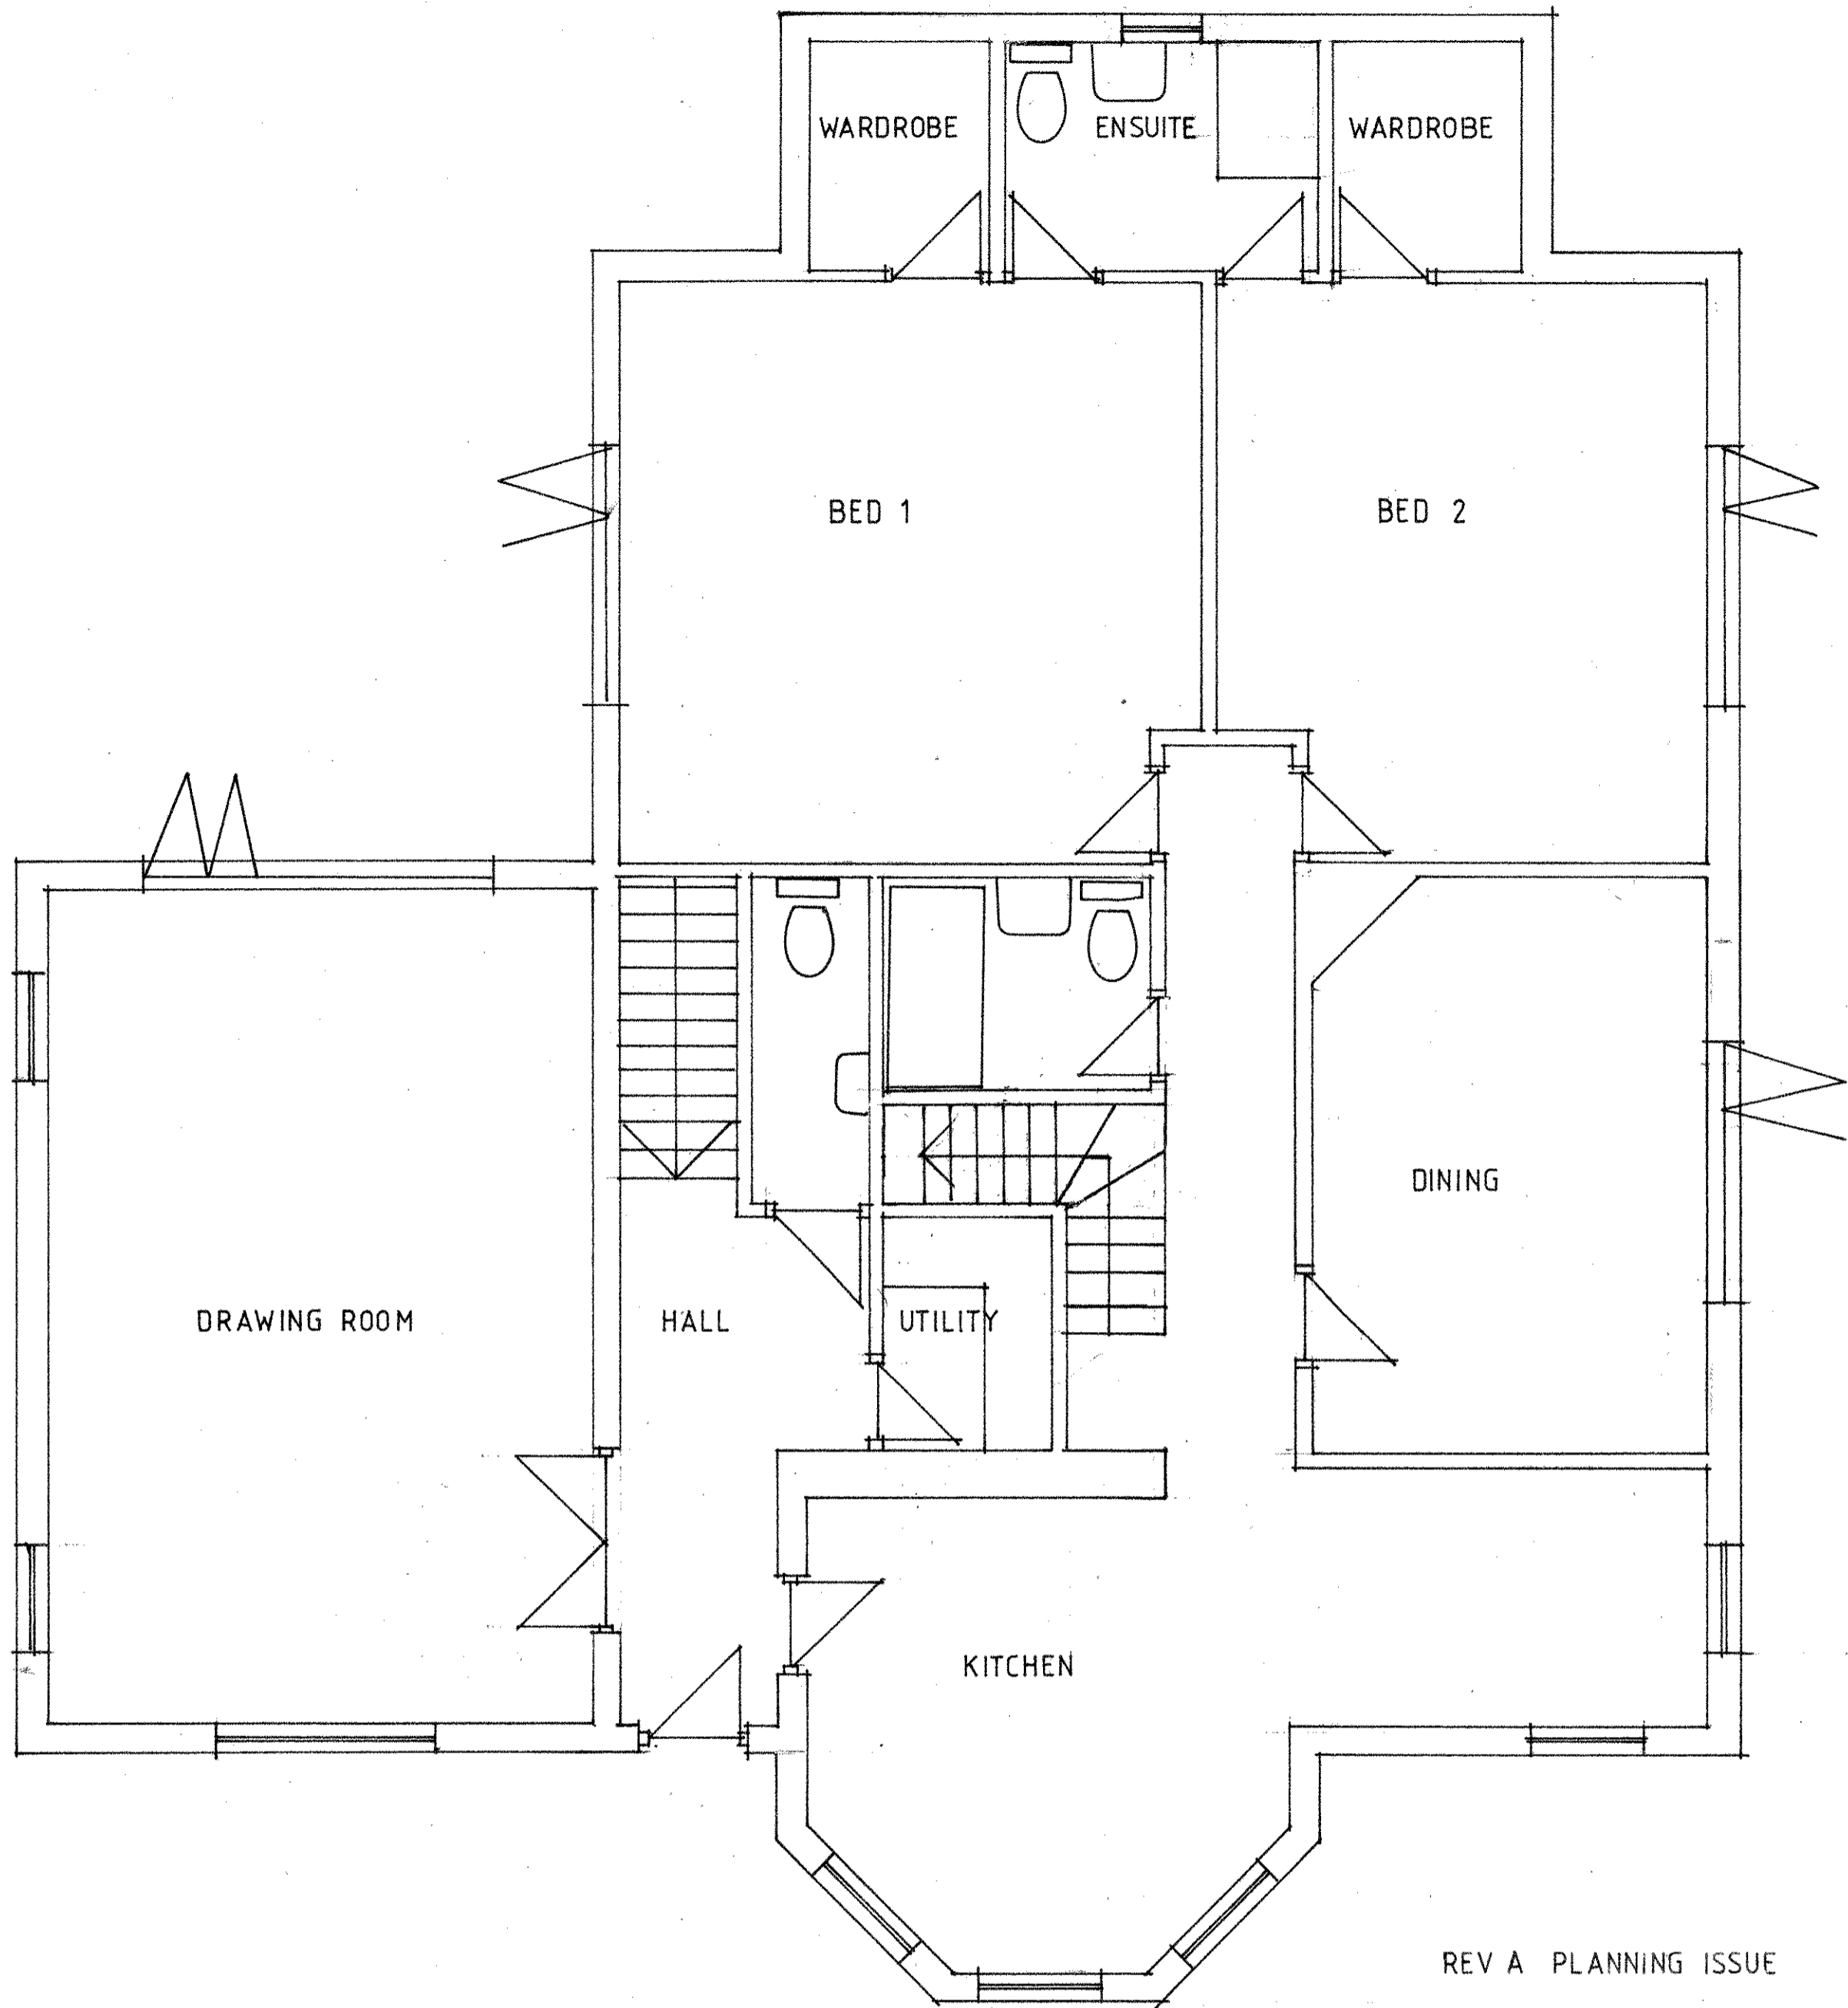

GROUND FLOOR PLAN 1:50

REV A PLANNING ISSUE 07/2015

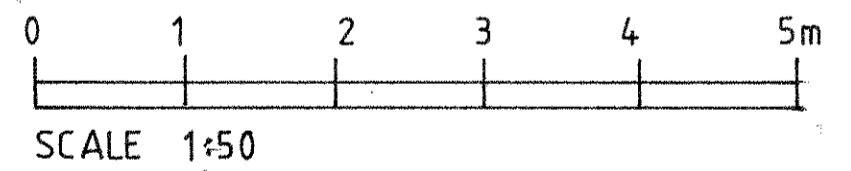

Project	THE LODGE NORTH COURT THE RIDGES FINCHAMPSTEAD
Client	REBBECA STEAD
Drawing	

PROPOSED GROUND FLOOR PLAN

Scale	Date
1 50 at A2 size	06/2015



The Edwards Irish Partnership LLP
Architects & Surveyors
Suite 8, Market House, 19-21 Market Place, Wokingham, Berks. RG40 1AP
Tel: 0118-989-4403 Fax: 0118-989-4383
E-mail: email@edwardsirish.com

JobRSE	Dwg. 05A
--------	----------

This page is intentionally left blank