



Notes

All dimensions and levels on site are to be checked prior to commencement of work.
This drawing is the copyright of The Edwards Irish Partnership LLP

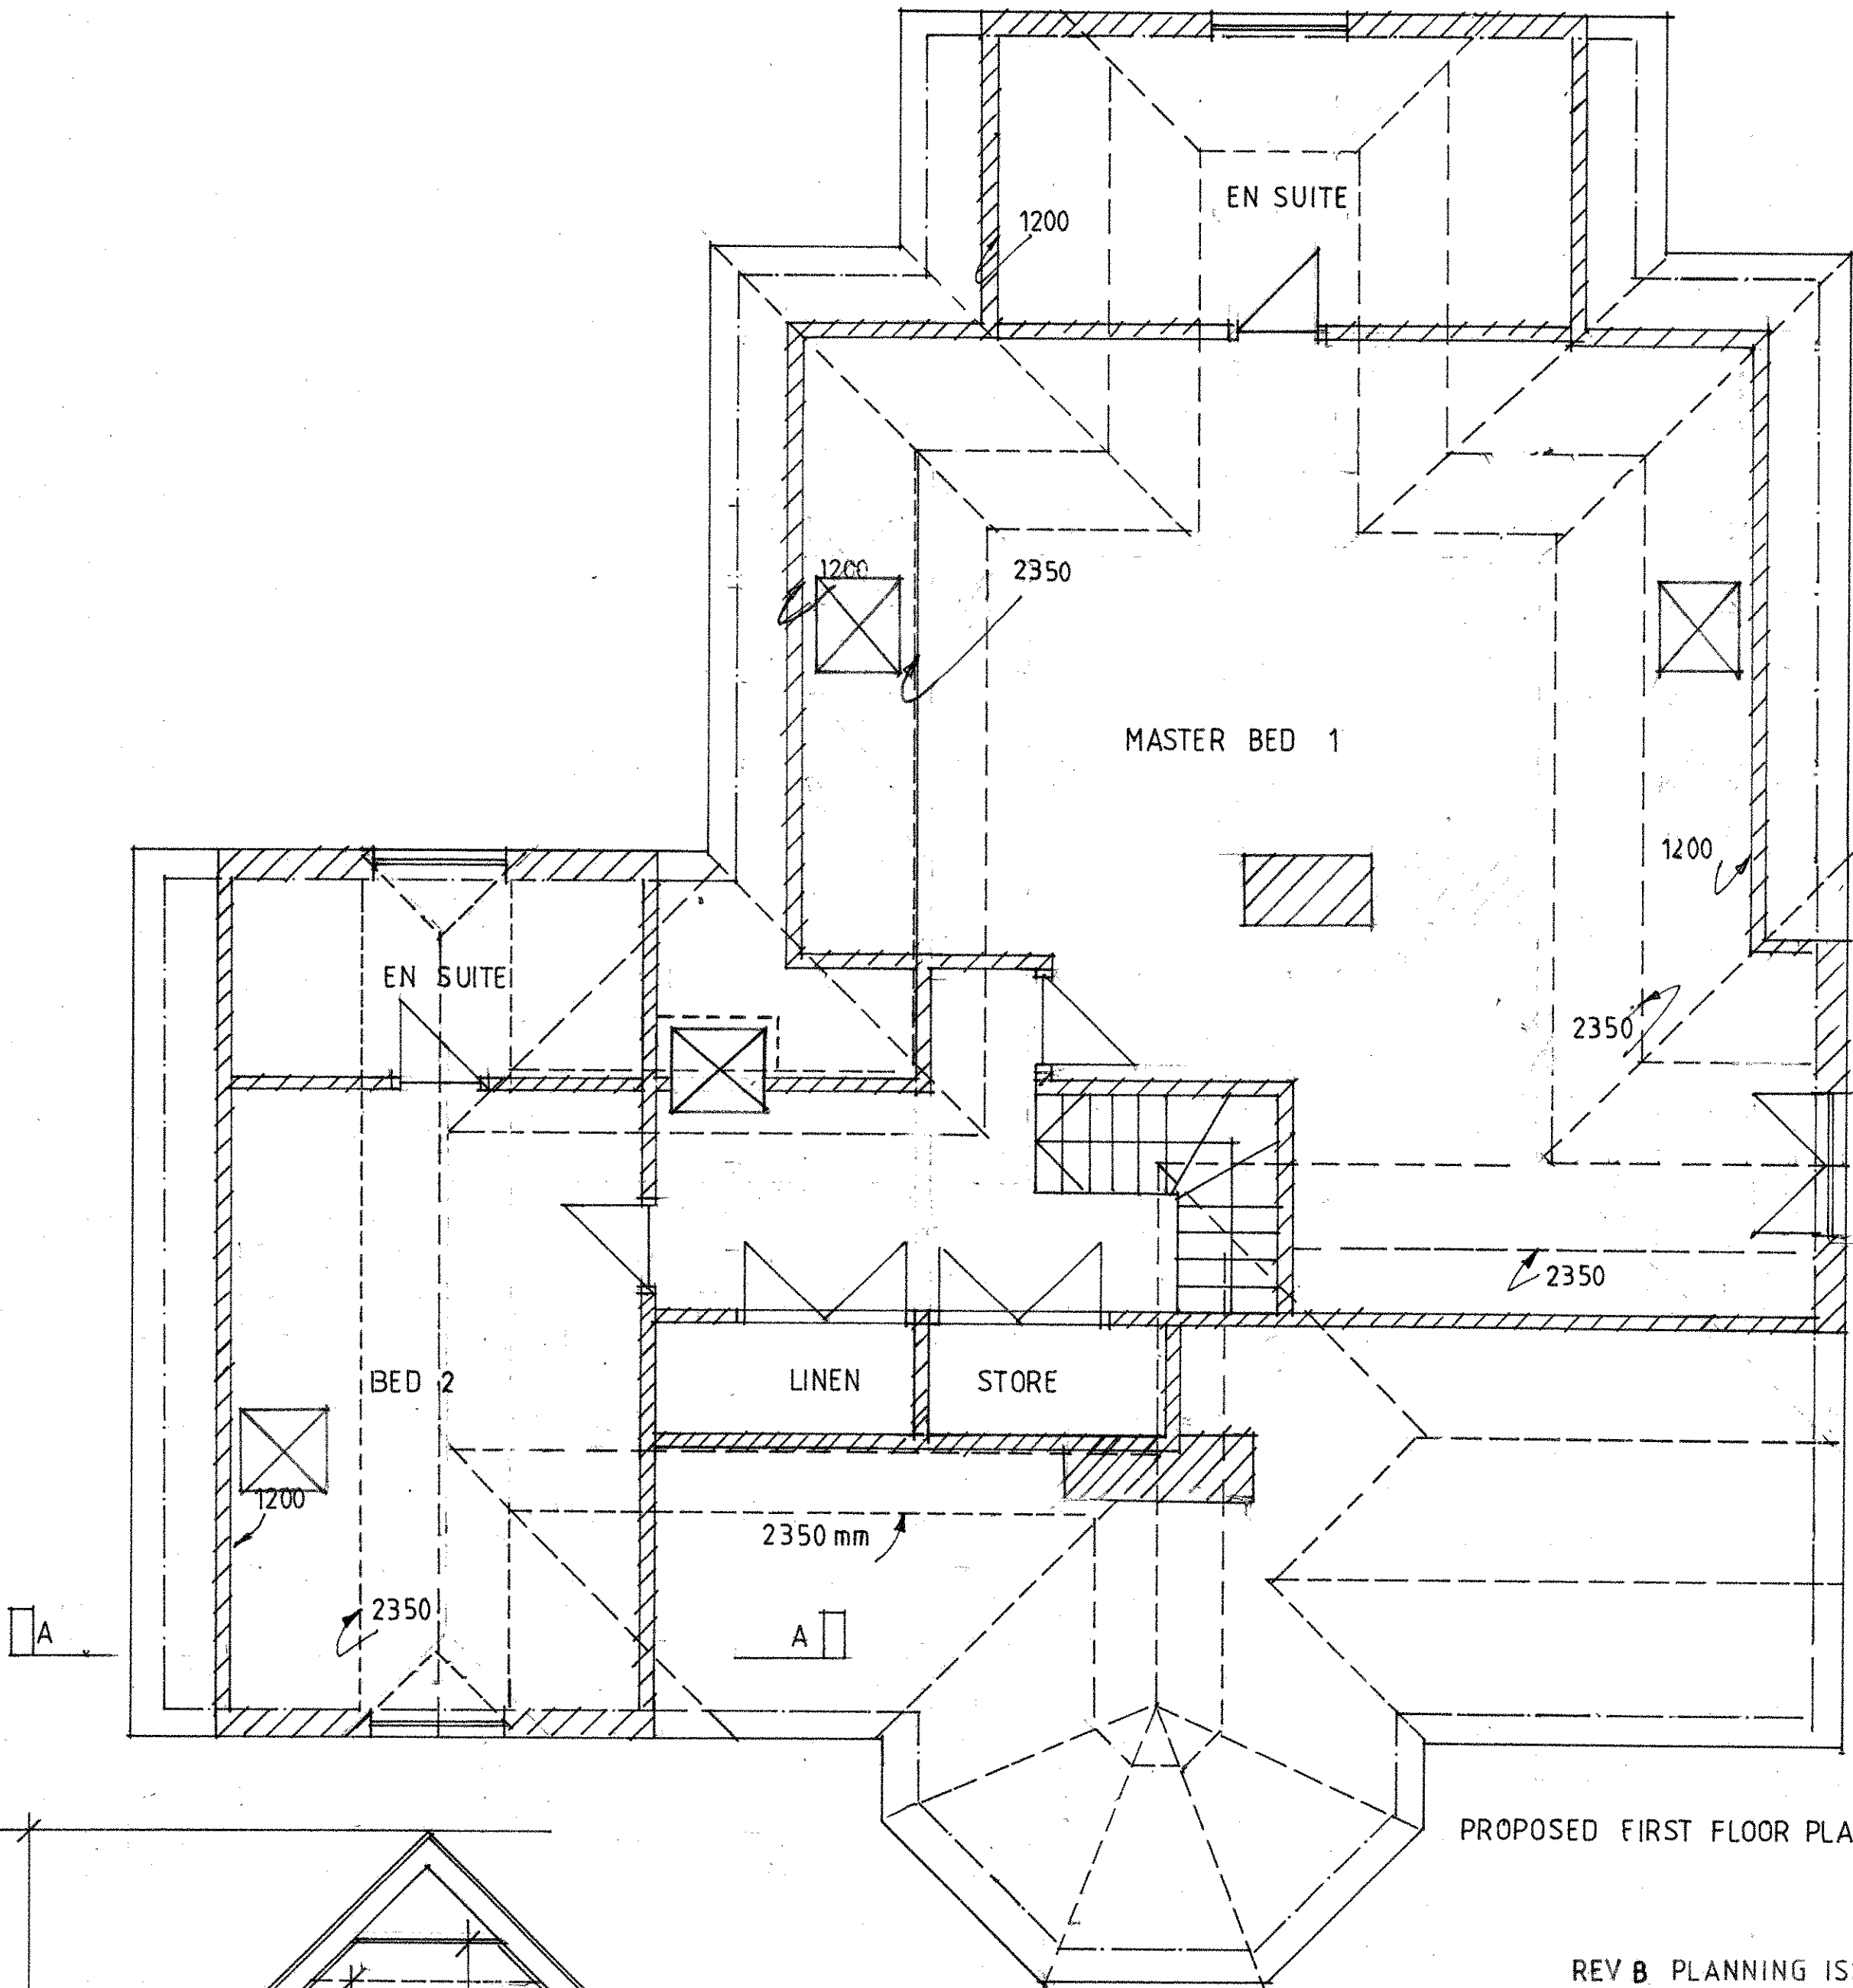

PROPOSED FIRST FLOOR PLAN

REV B PLANNING ISSUE 07/2015

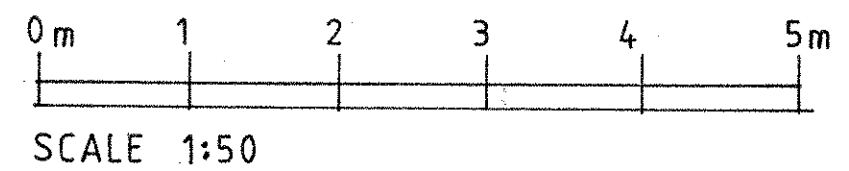

Project	THE LODGE NORTH COURT THE RIDGES FINCHAMPSTEAD
Client	REBECCA STEAD
Drawing	

PROPOSED FIRST FLOOR PLAN


Scale	Date
1:50 at A2 size	06/2015



The Edwards Irish Partnership LLP
Architects & Surveyors
Suite 8, Market House, 19-21 Market Place, Wokingham, Berks. RG40 1AP
Tel: 0118-989-4403 Fax: 0118-989-4383
E-mail: email@edwardsirish.com

Job RSE	Dwg.06 B
---------	----------

SECTION AA

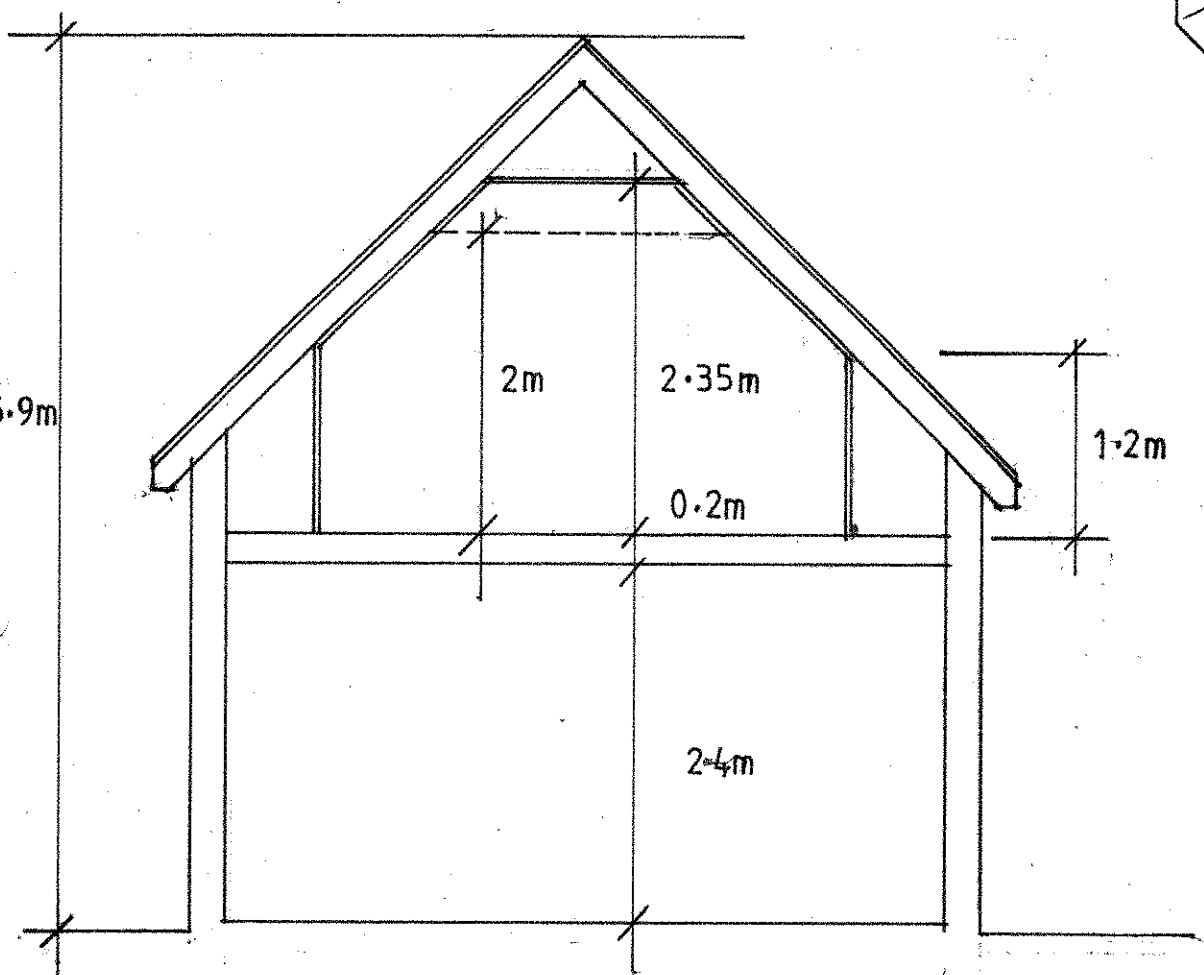

This page is intentionally left blank