


UNITS 1-5
FIRST FLOOR PLAN


175



UNITS 1-5
GROUND FLOOR PLAN

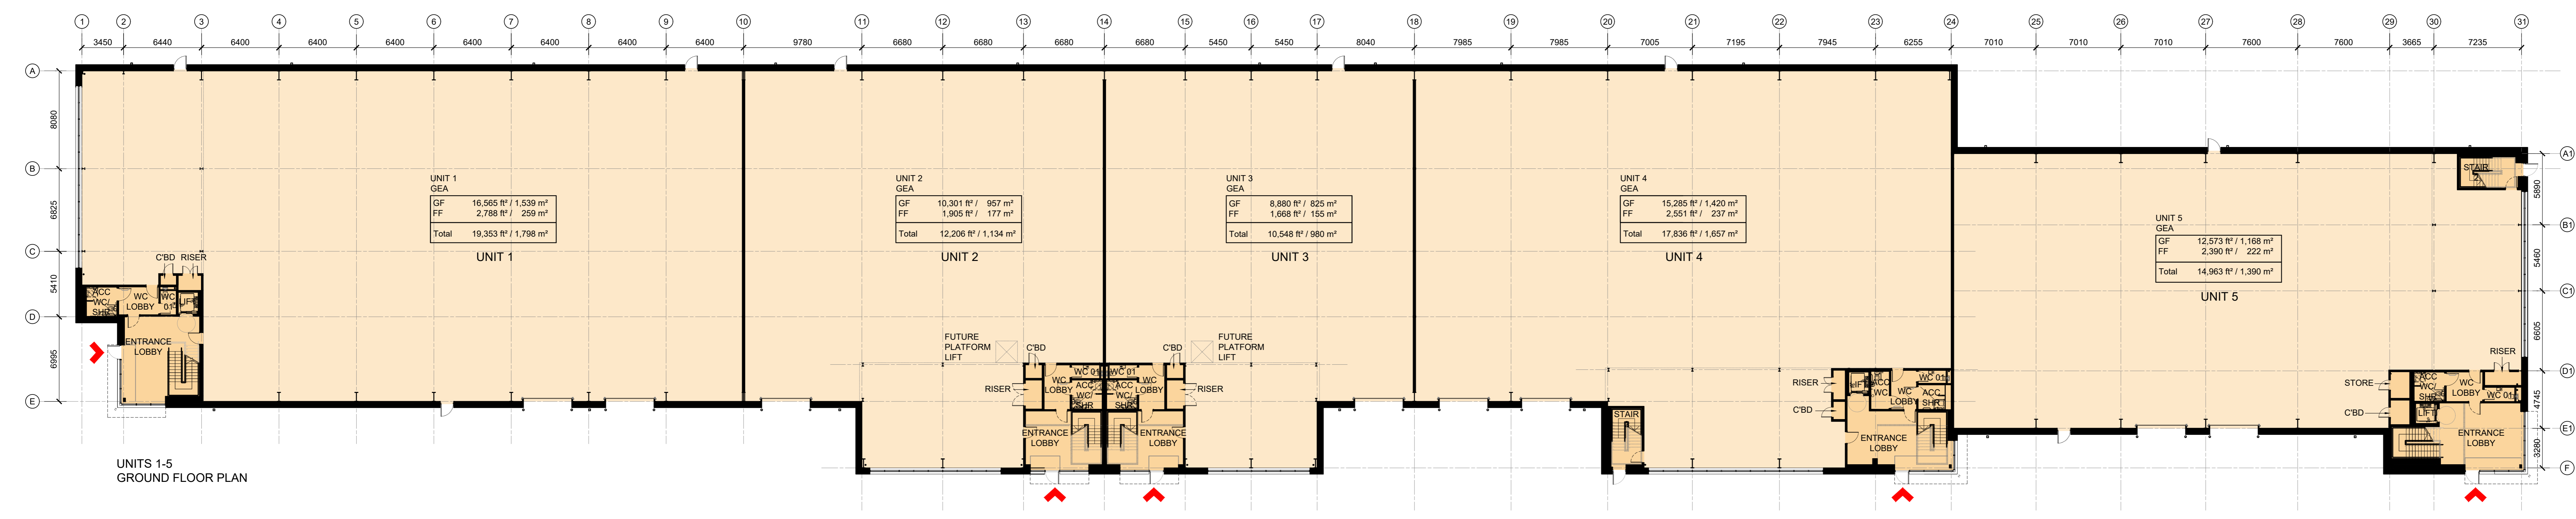

12 Warren Yard,
Wotton Park,
Milton Keynes,
MK12 2DW
01859 355245
info@prg.com
www.prg.com

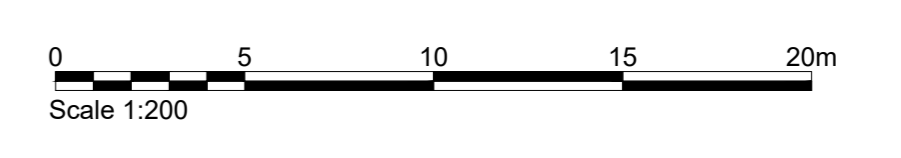

This page is intentionally left blank