


- General Notes
1. Do not scale drawings. Dimensions govern.
  2. All dimensions are in millimetres unless noted otherwise.
  3. All levels are in metres unless noted otherwise.
  4. All dimensions shall be verified on site before proceeding with the work.
  5. Foster + Partners shall be notified in writing of any discrepancies.
  6. Any areas indicated on this sheet are approximate and indicative only.

Rev	Date	Reason For Issue	Chk
00	03/10/17	Planning application	JE

PLANNING APPLICATION

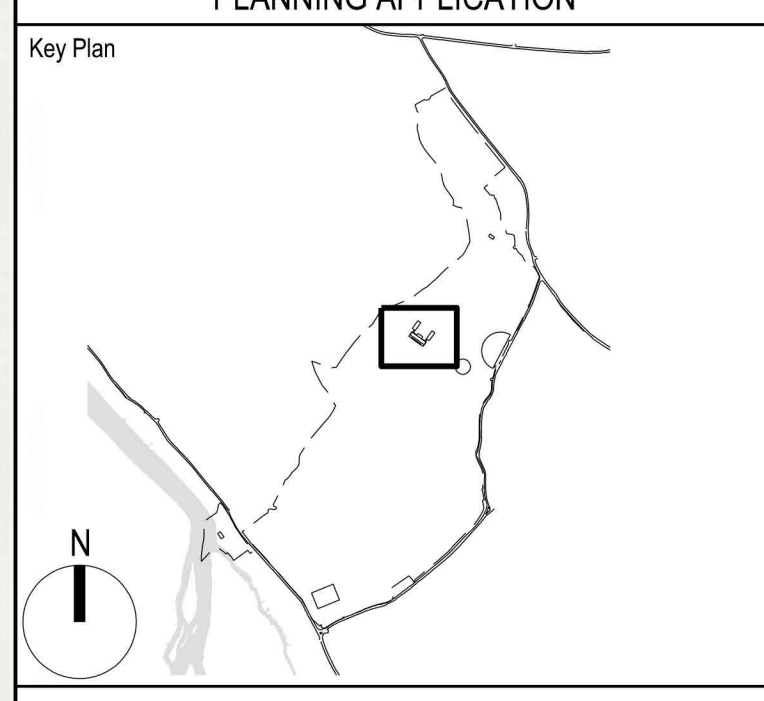

**Foster + Partners**

Riverside, 22 Hester Road  
 London SW11 4AN  
 T +44 (0)20 7738 0455  
 www.fosterpartners.com © Foster + Partners 2014


Client  
 Spink Property

Project  
 Strowdes Estate

Title  
 Strowdes House  
 First Floor Plan

Project No.	Date	Scale at ISO A0
2617	03/10/2017	1:100
Number	Revision	
P-H-001-XX-050	00	

01 First Floor Plan  
 1:100

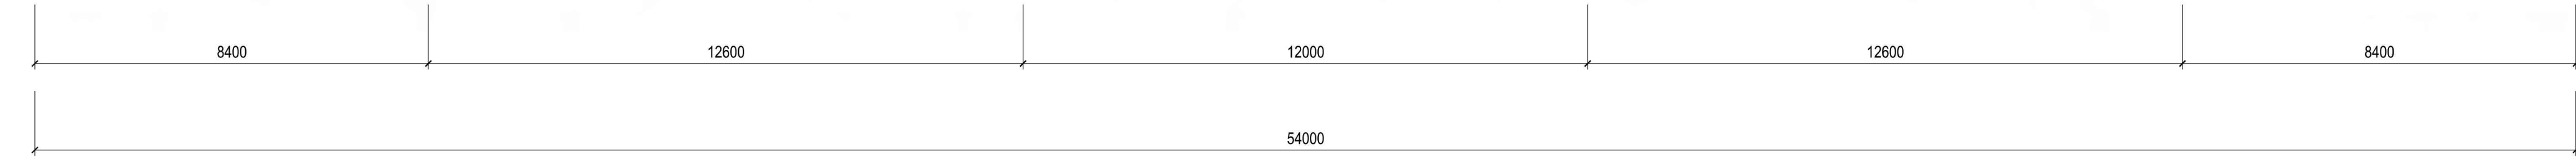



This page is intentionally left blank