
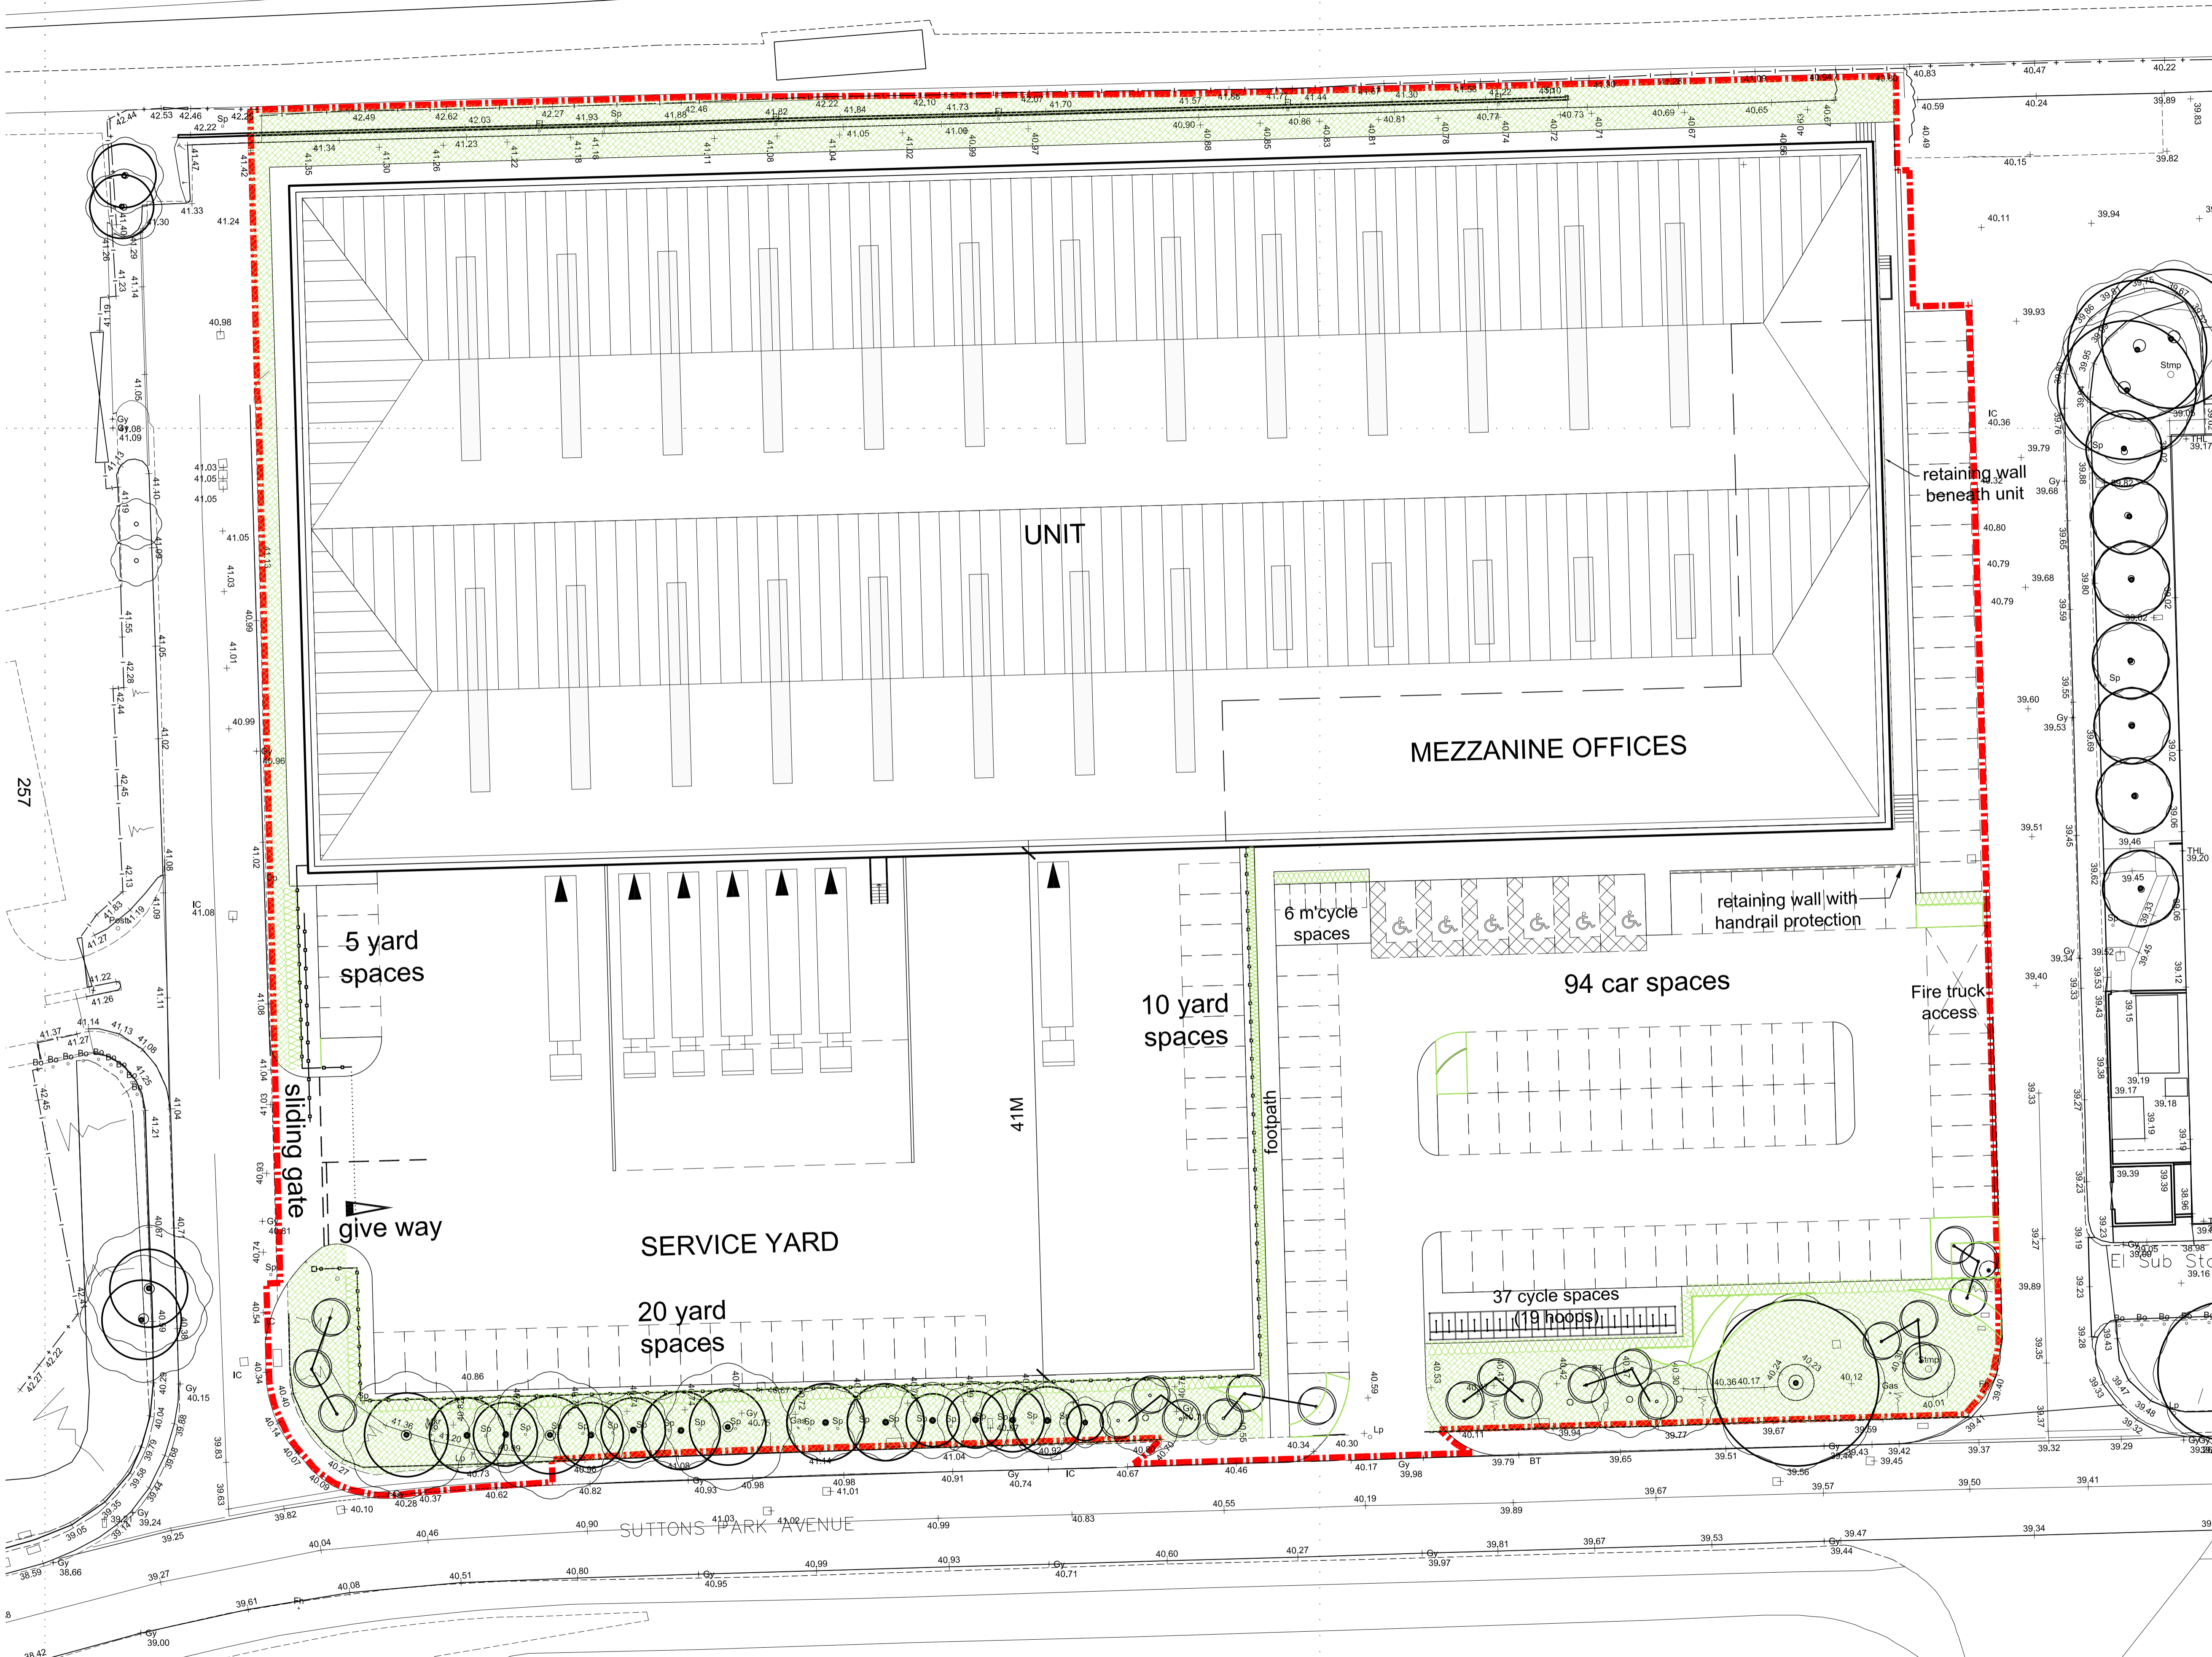


NOTES:
 SUBJECT TO STATUTORY CONSENTS
 BASED ON SURVEY BY GREENHATCH, REF: DRAWING NO. 29781, MARCH 2018
 BASED ON OS MAP REPRODUCED BY PERMISSION OF CONTROLLER OF HM STATIONARY OFFICE (c) CROWN COPYRIGHT
 COPYRIGHT RESERVED
 DO NOT USE ELECTRONIC VERSIONS OF THIS DRAWING TO DETERMINE DIMENSIONS UNLESS SPECIFICALLY AUTHORISED BY MICHAEL SPARKS ASSOCIATES
 IF USING AN ELECTRONIC VERSION OF THIS DRAWING FIGURED DIMENSIONS TAKE PRECEDENCE AND NOTIFY MICHAEL SPARKS ASSOCIATES OF ANY DISCREPANCIES

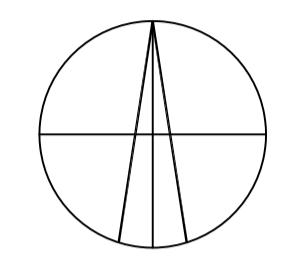

Schedule of Areas
GIA

Plot 31-33	sqm	sqft
GF Unit & Entrance lobby	6455	69,480
1F Offices	859	9,250
Total	7,314	78,730

	Ha	acres
PLOT AREA	1.426	3.523

REV	DATE	NOTE	DRAW	CHK
-	-	-	-	-

MICHAEL SPARKS ASSOCIATES
 CHARTERED ARCHITECTS
 11 PLATO PLACE
 STORINGS ROAD
 LONDON SW6 4TU
 TELEPHONE 020 7736 6162
 FAX 020 7736 3896
 www.msa-architects.co.uk

Standard Life Investments

TITLE
PLOT 31-33, SUTTONS BUSINESS PARK

DRAWING
SITE LAYOUT PLAN

CLIENT
STANDARD LIFE INVESTMENTS

DATE	SCALE	DRAWN
DECEMBER 2022	1:250@A1	SD
	STATUS	CHECKED
	PLANNING	MS

DRAWING NUMBER
31819-PL-211

This page is intentionally left blank