
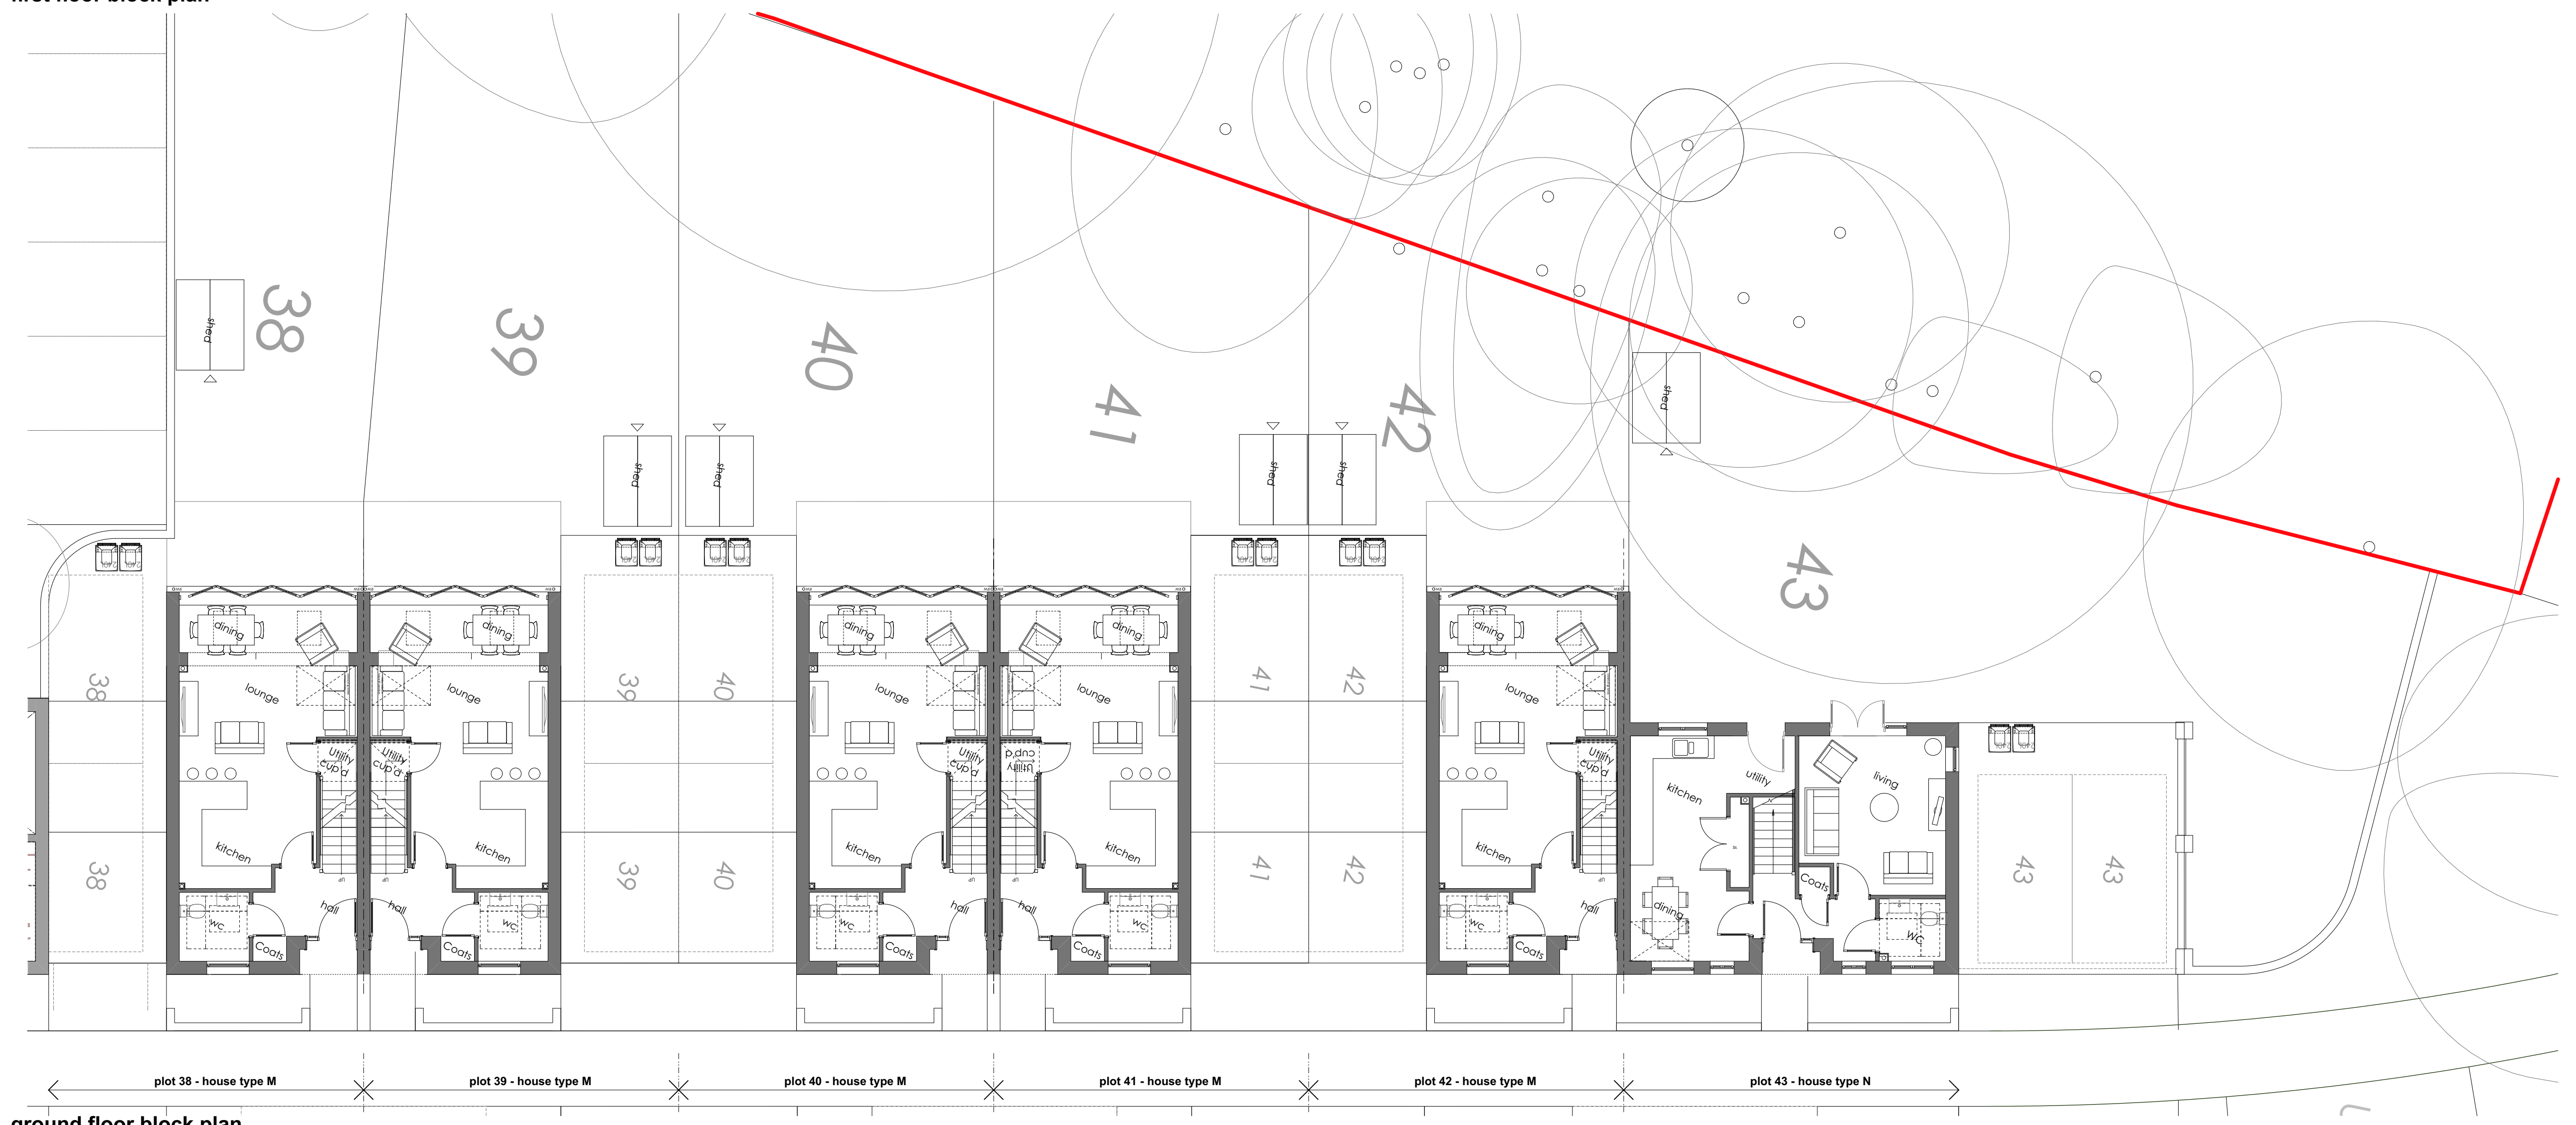
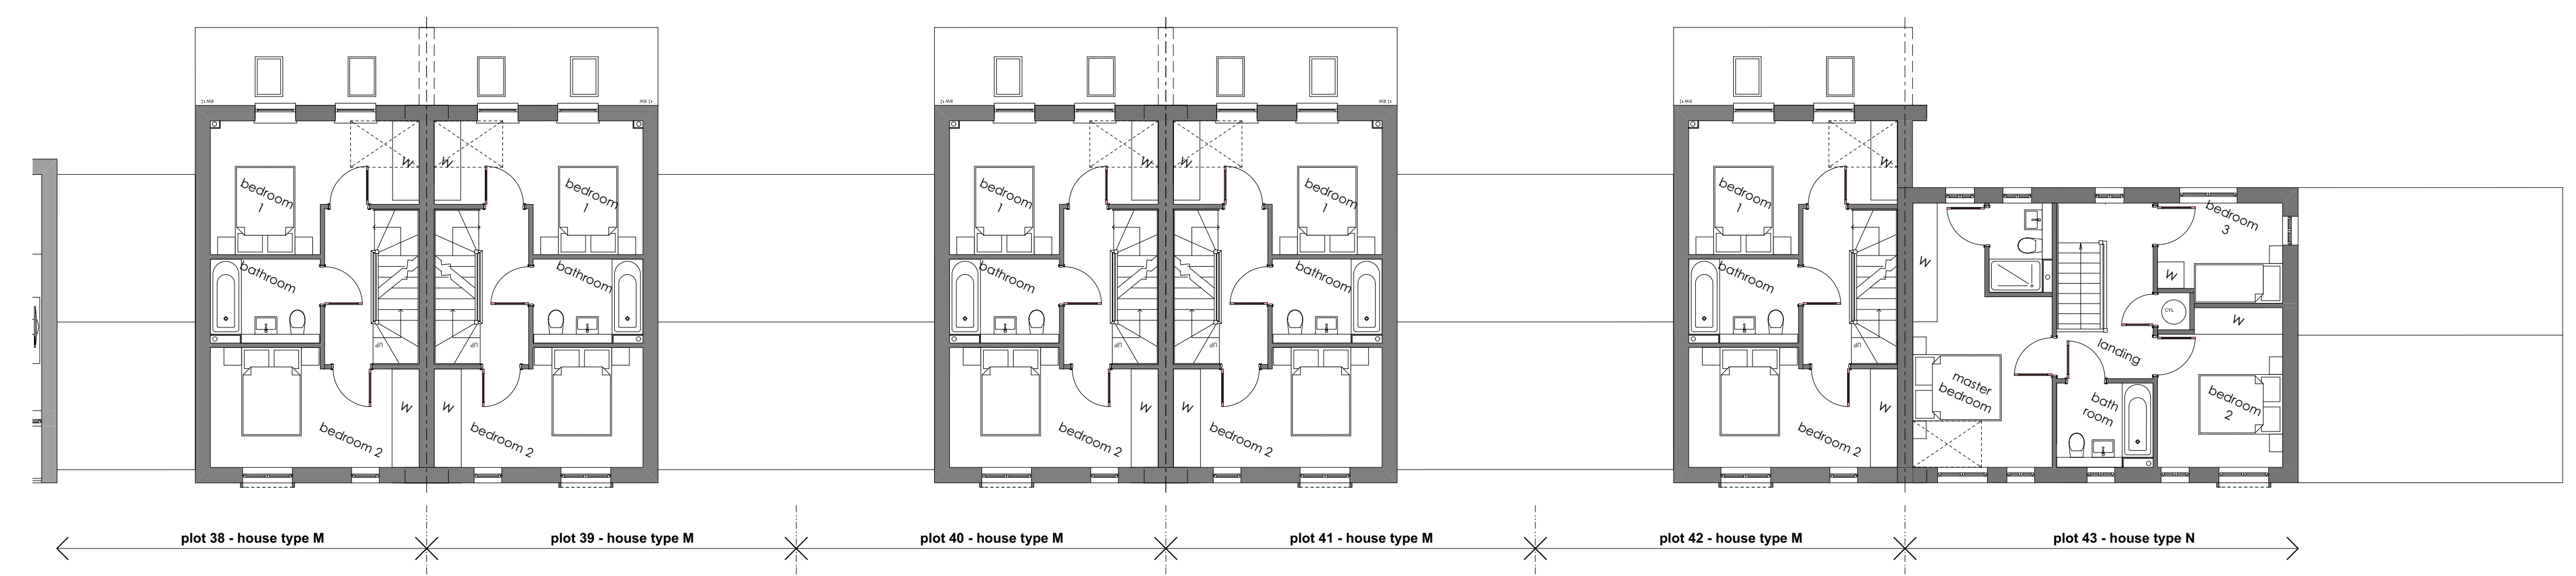


notes:

133

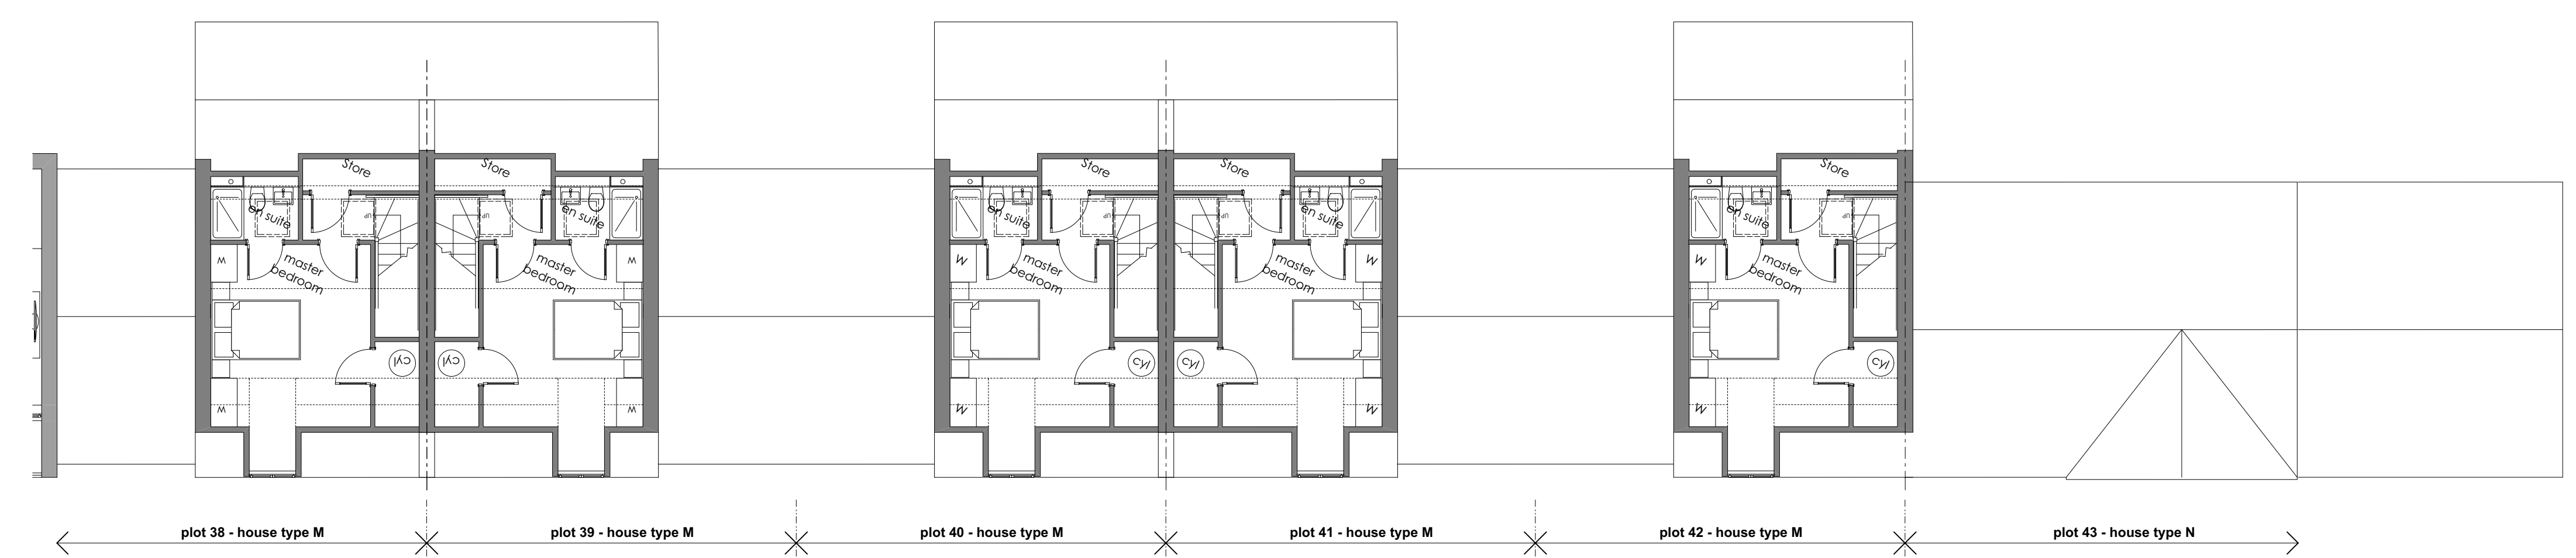

B	14.03.16	Amended and re-submitted for planning.	SKT	SKT
A	30.11.15	Rear block elevation added.	SKT	SKT
rev:	date:	comment(s):	name:	check:

**IDP** ARCHITECTS.  
 URBAN DESIGNERS.  
 PLANNERS.  
 PROJECT MANAGERS.  
 WE ARE IDP.

status: **PLANNING** RIBA Stage: **3**

client: David Wilson Homes  
 job: Wokingham Town Centre  
 title: Plots 38-43 Block Plans and Elevation  
 drawn: SKT date: November 2015  
 checked: SKT scale @ a0: 1:100  
 job no: C2433 dfg no: P403 rev B

This page is intentionally left blank