

100
Millimetres
0 10

DO NOT SCALE

SAFETY, HEALTH AND ENVIRONMENTAL INFORMATION


In addition to the hazards/risks normally associated with the types of work detailed on this drawing, note the following:

CONSTRUCTION

MAINTENANCE/CLEANING

DECOMMISSIONING/DEMOLITION

It is assumed that all works will be carried out by a competent contractor working, where appropriate, to an approved method statement

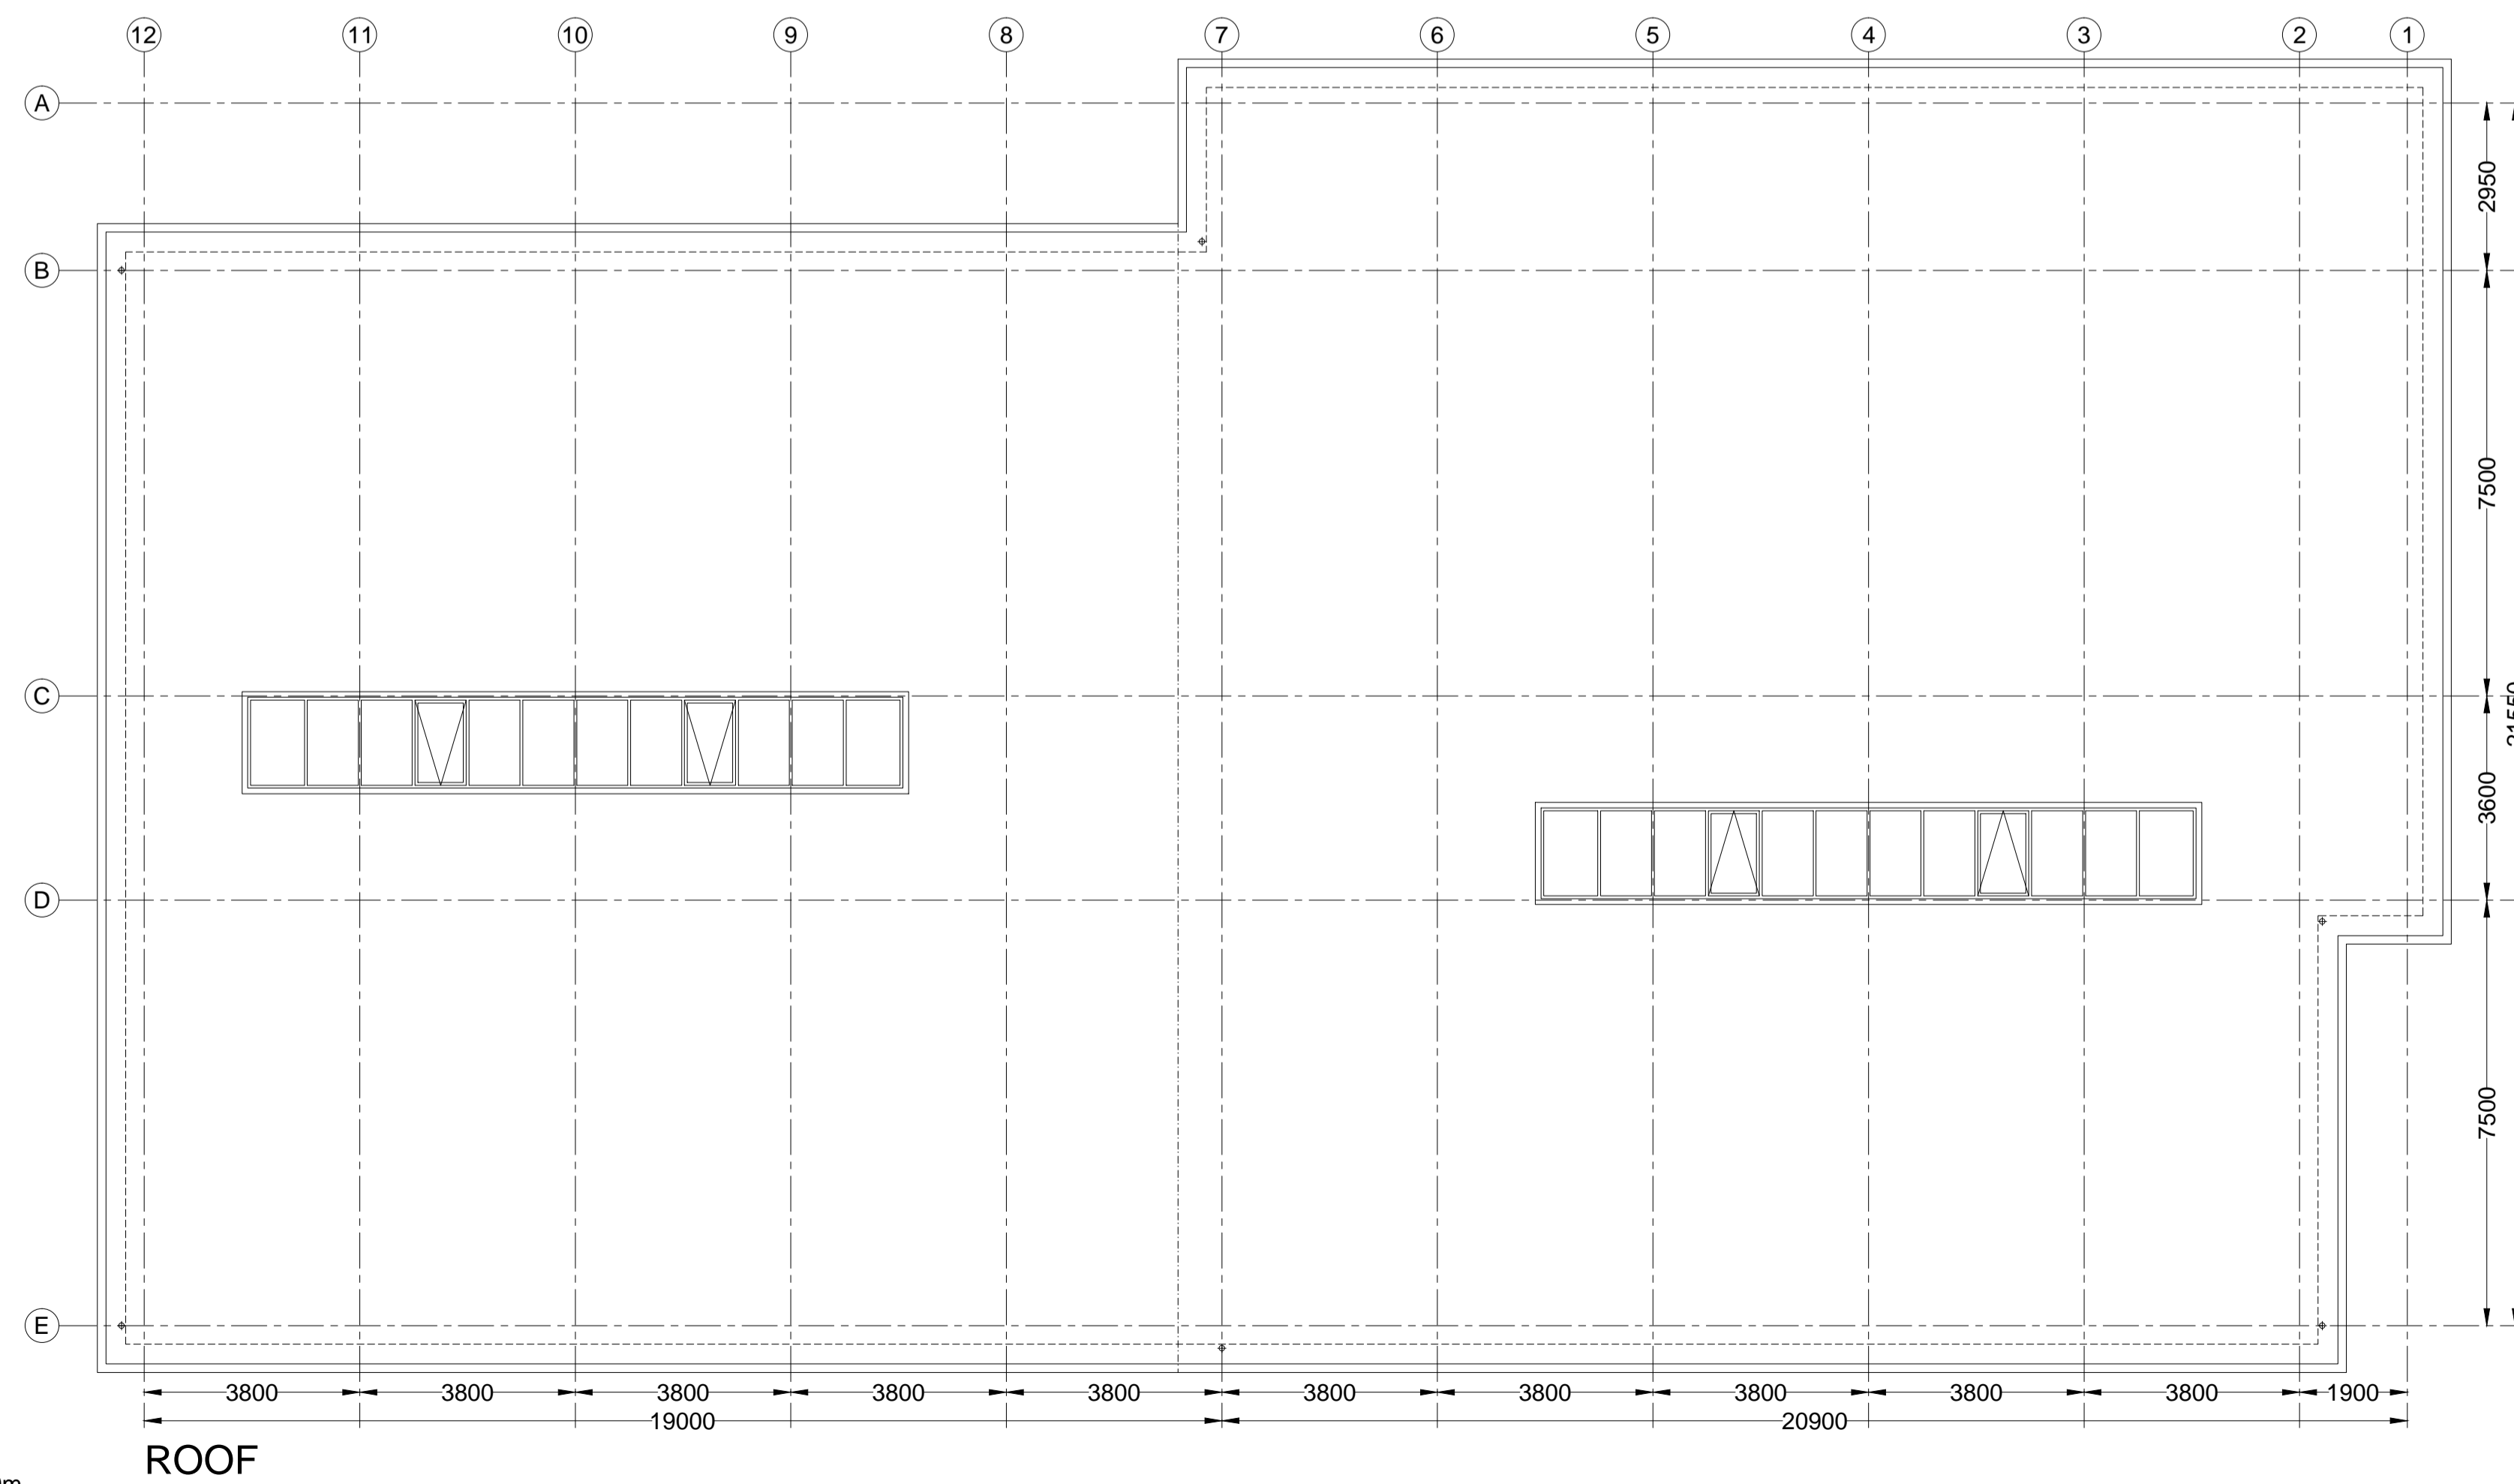

ROOF

Rev.	Date	Description	By	Chk'd	App'd
A1	25/16	First issue		MR	CW PW

Drawing Status: **PLANNING** Substability: **P**

ATKINS Euston Tower
285 Euston Road
London
NW1 3AT
Tel: +44 (0)20 7121 2000
Fax: +44 (0)20 7121 2111
www.atkinsglobal.com

Copyright © Atkins Limited (2015)



Client: **St. Crispin's Comprehensive School**
Wokingham
Sixth Form Centre / ASD Unit

Drawing Title: **Sixth Form Centre Plans**
Roof
Proposed

Scale	Designed	Drawn	Checked	Authorised
Original Size	Date	Date	Date	Date
1:100	MR	MR	CW	PW
A1	12/01/2016	12/01/2016	12/01/2016	12/01/2016

Drawing Number: **5141836-ATK-PLANNING-0121** Revision: **A 1**

